

PLAN


SHOWING THE LAND TO BE ACQUIRED PERMANENTLY FOR EXCAVATION OF MINOR NO-3
OF DY. NO-10 EX. K.S.M.C. IN MOUZA:- PAKURHANS J.L.NO-68 MOUZA:- BISANHARA J.L.NO-69
AND MOUZA:- PARMASRA J.L.NO-72. THANA:- NANOOR DIST:- BIRBHUM.

SCALE:- 16"=1 MILE.

C.M.N. No. 8/60-61 (11)

REF:-

1. Land Already Acquired Permanently Shown Thus
2. Land to be Acquired Permanently Shown Thus
3. Land not to be Acquired Shown Thus

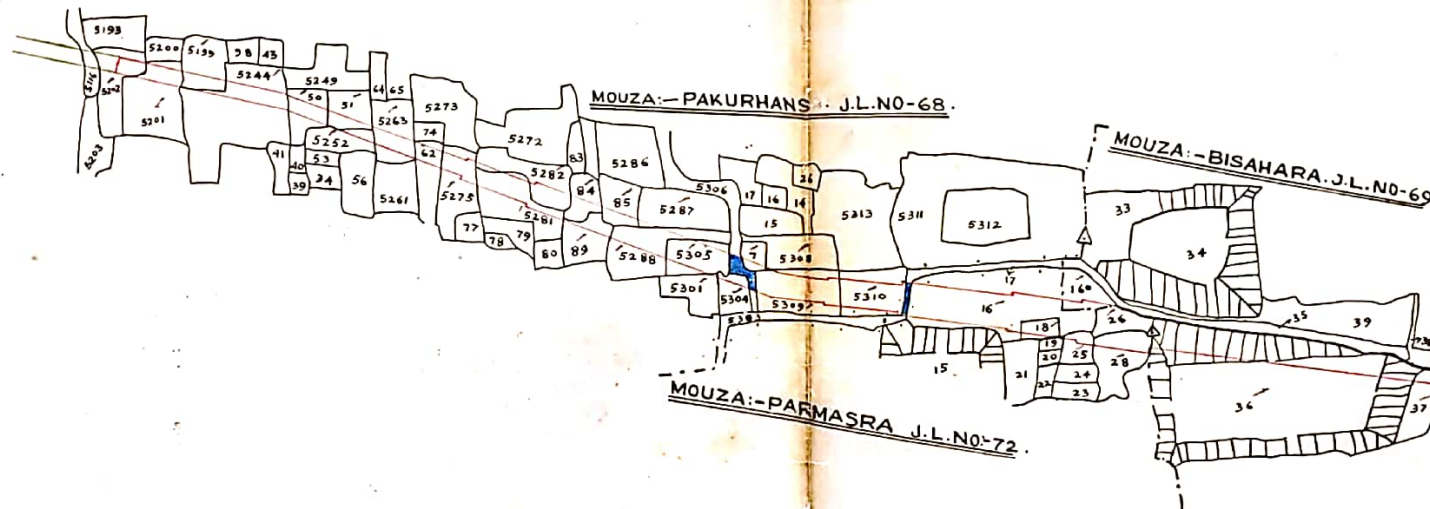

SCHEDULE OF LAND'S.

MOUZA.	J.L.NO.	THANA.	DIST.	C.S. PLOT.	AREA.
PAKURHANS.	68.	NANOOR.	BIRBHUM.	5199, 5201, 5202, 5244, 5249, 5252, 5263, 5272, 5273, 5282, 5284, 5285, 5287, 5288, 5289, 5301, 5304, 5305, 5307, 5308, 5309 and 5310 in Part.	3.04 aue
BISANHARA.	69.	NANOOR.	BIRBHUM.	36, 37 and 16 in Part.	1.32 aue
PARMASRA.	72.	NANOOR.	BIRBHUM.	26 Full Pl. 16, 18, 25, and 28 in Part.	1.55 aue.

CKD-BY.

TRACED-BY.

a. bis

7.7.60

11-7-60
KGO

ADDL. L.A. COLLECTOR.
BIRBHUM.

16/7/60