


Plan Of Land to be acquired Permanently
for Constructing the Proposed Water-Course
taking Off from Ch. 98.60 Of M.B.B/4/1
for Mouza- Bengra- No-35 & Lautari- No-36.
P. S.- Sainthia. Dist.- Birbhum.
Scale:- 330'0"=1"

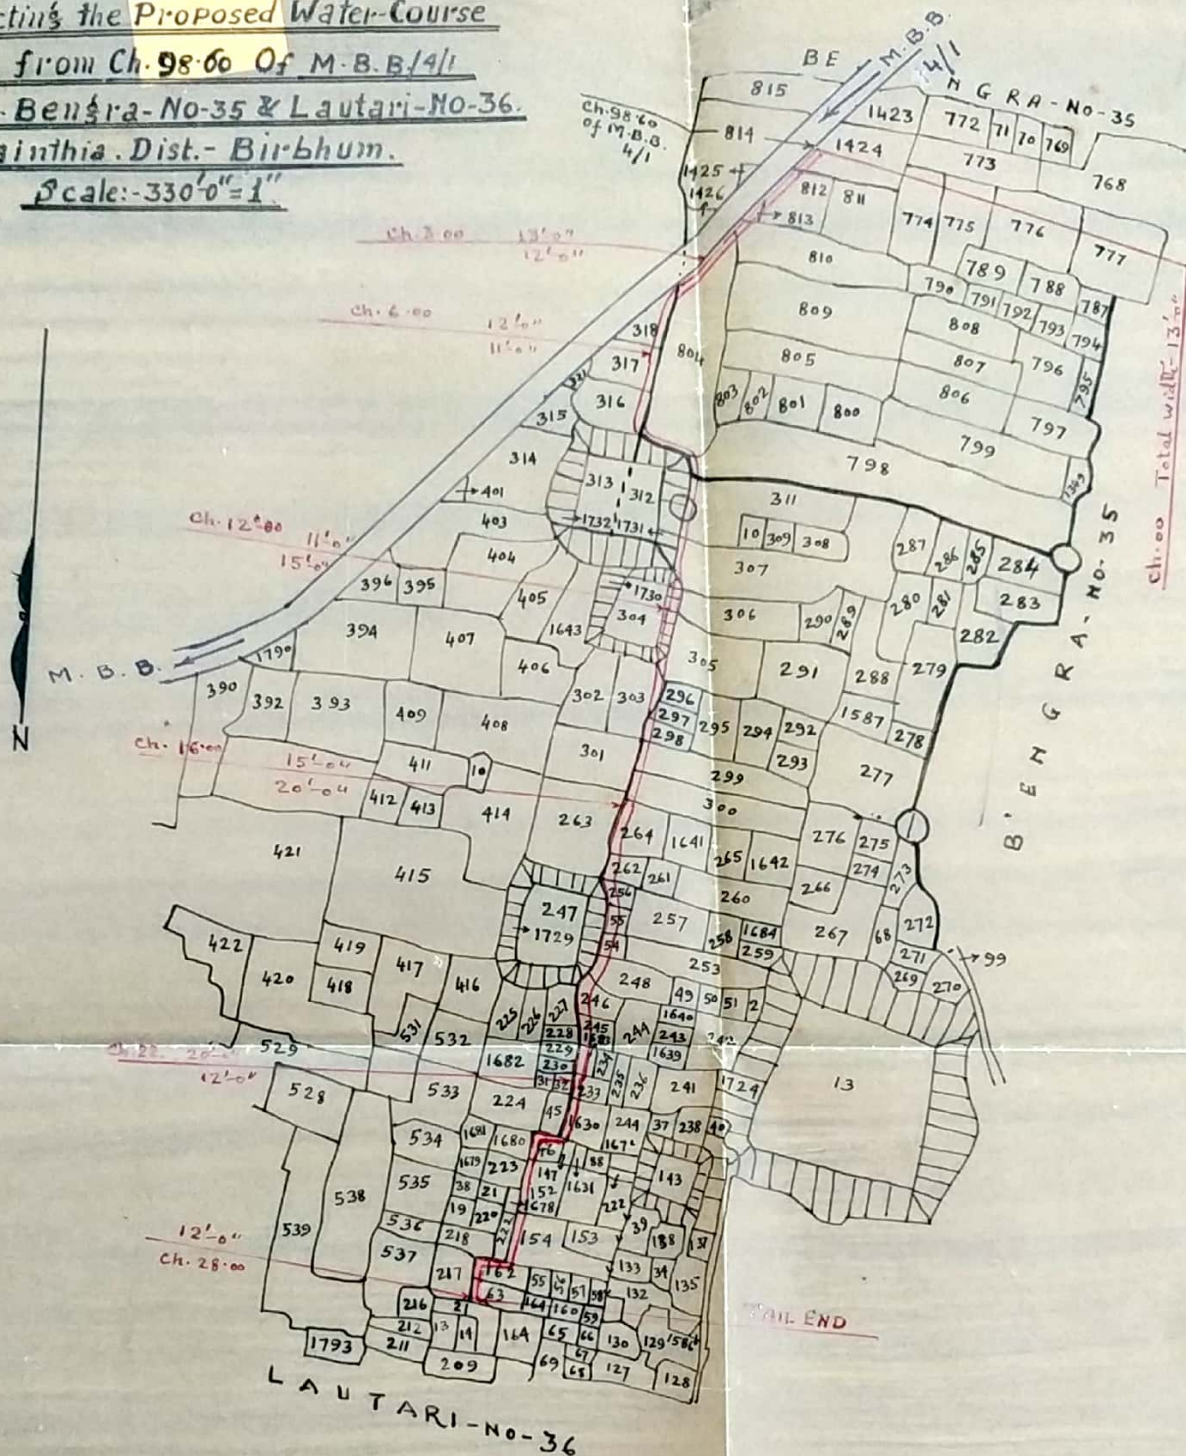

Land to be acquired shown thus:-
Land already " " "

Schedule of Lands			C. S. PLOTS.	AREA
MOUZA & J.L. NO.	P. S.	Dist.		
Bengra	Sainthia	Birbhum	in part:- 798, 804, 810, 812 and 1424. in full:- 813	16 of an acre
Lautari	Do	Do	in part:- 146, 147, 152, 154, 162, 163, 233, 245, 246, 248, 254, 255, 256, 262, 264, 297, 298, 299, 300, 303, 305, 307, 311, 316, 317, 318, 1630, 1683 and 1730.	75 of an acre
				Total - 91 of an acre

Traced by:- *Dr. J. K. Das*
23.4.69

Ckd. by:- *Shashi*
Surveyor
3.5.69

L. A. Collector.
Birbhum.