


OF LAND TO BE ACQUIRED PERMANENTLY FOR WATER COURSE
 FROM TAIL DEMONSTRATION FROM CH. 513.40 (L.L.) OF D.B.C. IN
 MOUZA-NINGA J.L.No. 174; MOUZA-PURBAANANTAPUR J.L.No. 172
 DIST. RAMPURHAT; DIST. BIRBHUM
 SCALE:-330=1"

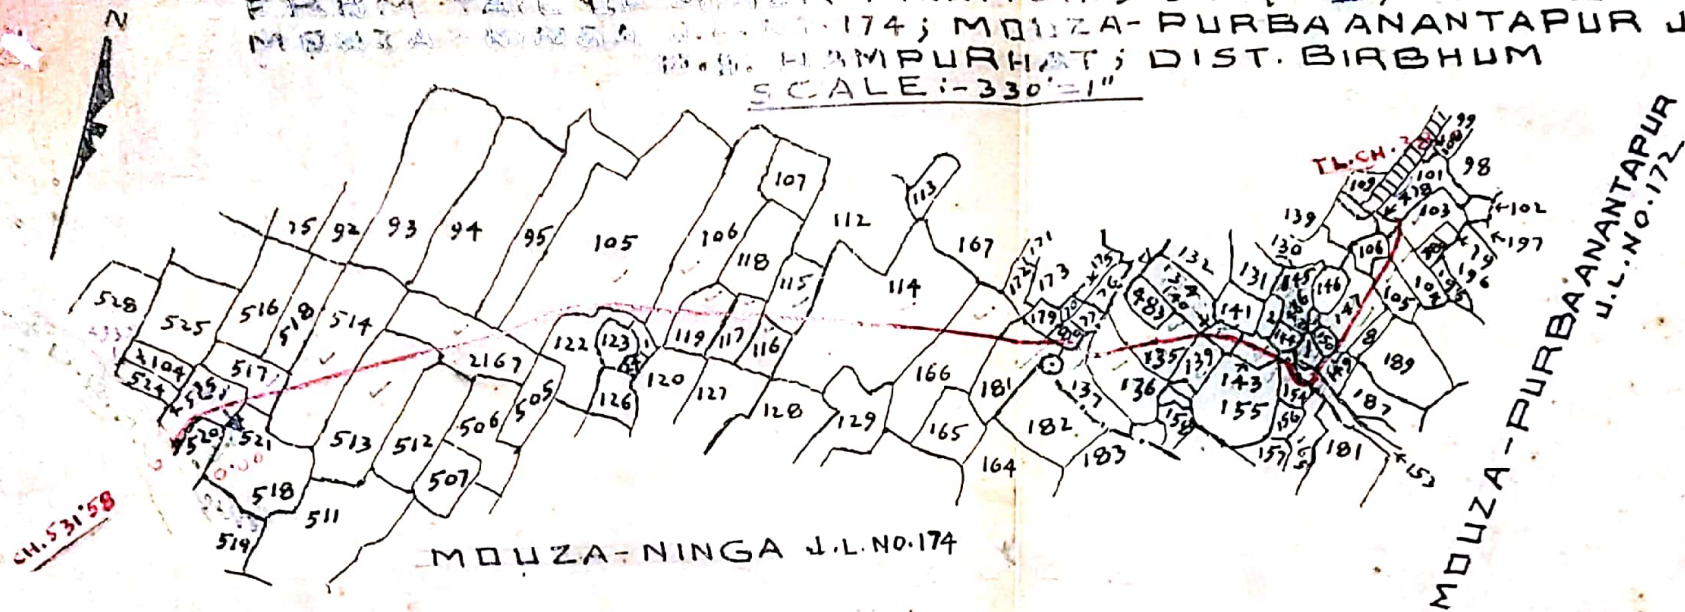

REF:-
LAND ALREADY ACQUIRED SHOWN THUS ||
LAND TO BE ACQUIRED SHOWN THUS:- ||

SCHEDULE OF LAND

MOUZA AND J.L.NO.	P.S.	DIST.	C.S. PLOT NOS.	AREA
NINGA No. 174	RAMPURHAT	BIRBHUM	105. 106. 114. 115. 116. 117. 119. 166. 180. 181. 513. 514. 517. 521. AND 94/2167-IN PART.	0.70 ACRE
PURBAANANTAPUR No: 172	DO	DO	101. 103. 104. 105. 135. 136. 137. 139. 140. 143. 147. 149. 153 AND 154-IN PART.	0.425 ACRE

CKD. BY.

J. Chandan Singh
 29/7/66
 SURVEYOR

M. S. S. P. L. A. OFFICER
 20/7/66
 BIRBHUM

TRACED BY:- *S. S. Sanyal*