


LAND ACQUISITION PLAN FOR
SURI-MAHAMMAD BAZAR-SAINTHIA S.
IN THE DISTRICT OF BIRBHUM
TANNA - MAHAMMAD BAZAR
SCALE:- 1/6" INCHES = 1 MILE

NOTE:- LAND NOT TO BE ACQUIRED SHOWN THUS |||||

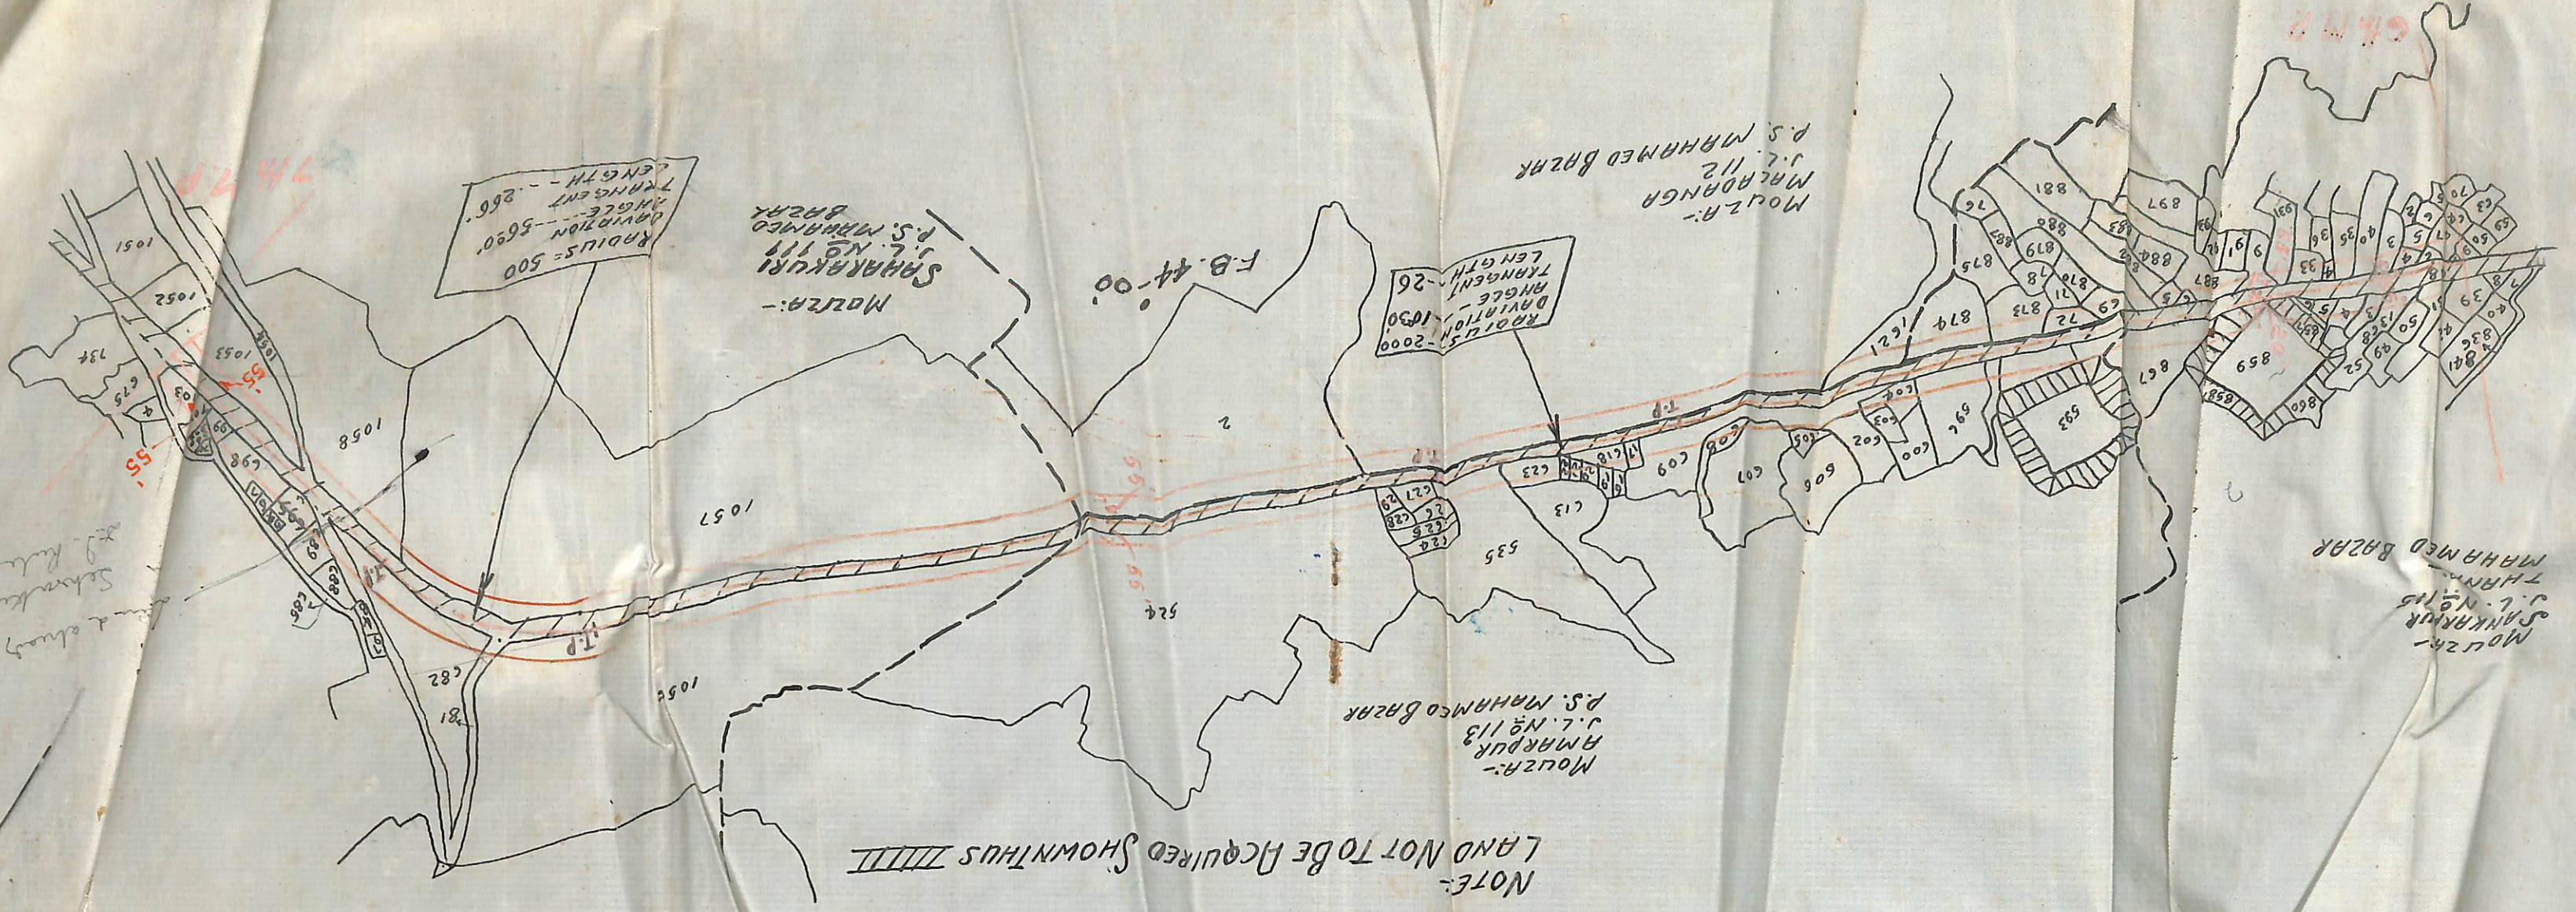


Survey Division No 1
EXECUTIVE ENGINEER
Muzra. 12/7/51

SUPERINTENDING ENGINEER
ROAD PLANNING CIRCLE


Land & survey acquired
Sainthia
Muzra

LAND ACQUISITION PLAN FOR SURI-MAHAMMAD BAZAR-SAINTHIA S. H. IN THE DISTRICT OF BIRBHUM THANA:- MAHAMMAD BAZAR SCALE:- 16 INCHES = 1 MILE

P.S.M.

NOTE:-
LAND NOT TO BE ACQUIRED SHOWN THUS 

Land in mouza
Sebarkhi already acquired
in sundarpur-Sebarkhi
will not be included
in acquisition
15/7/51

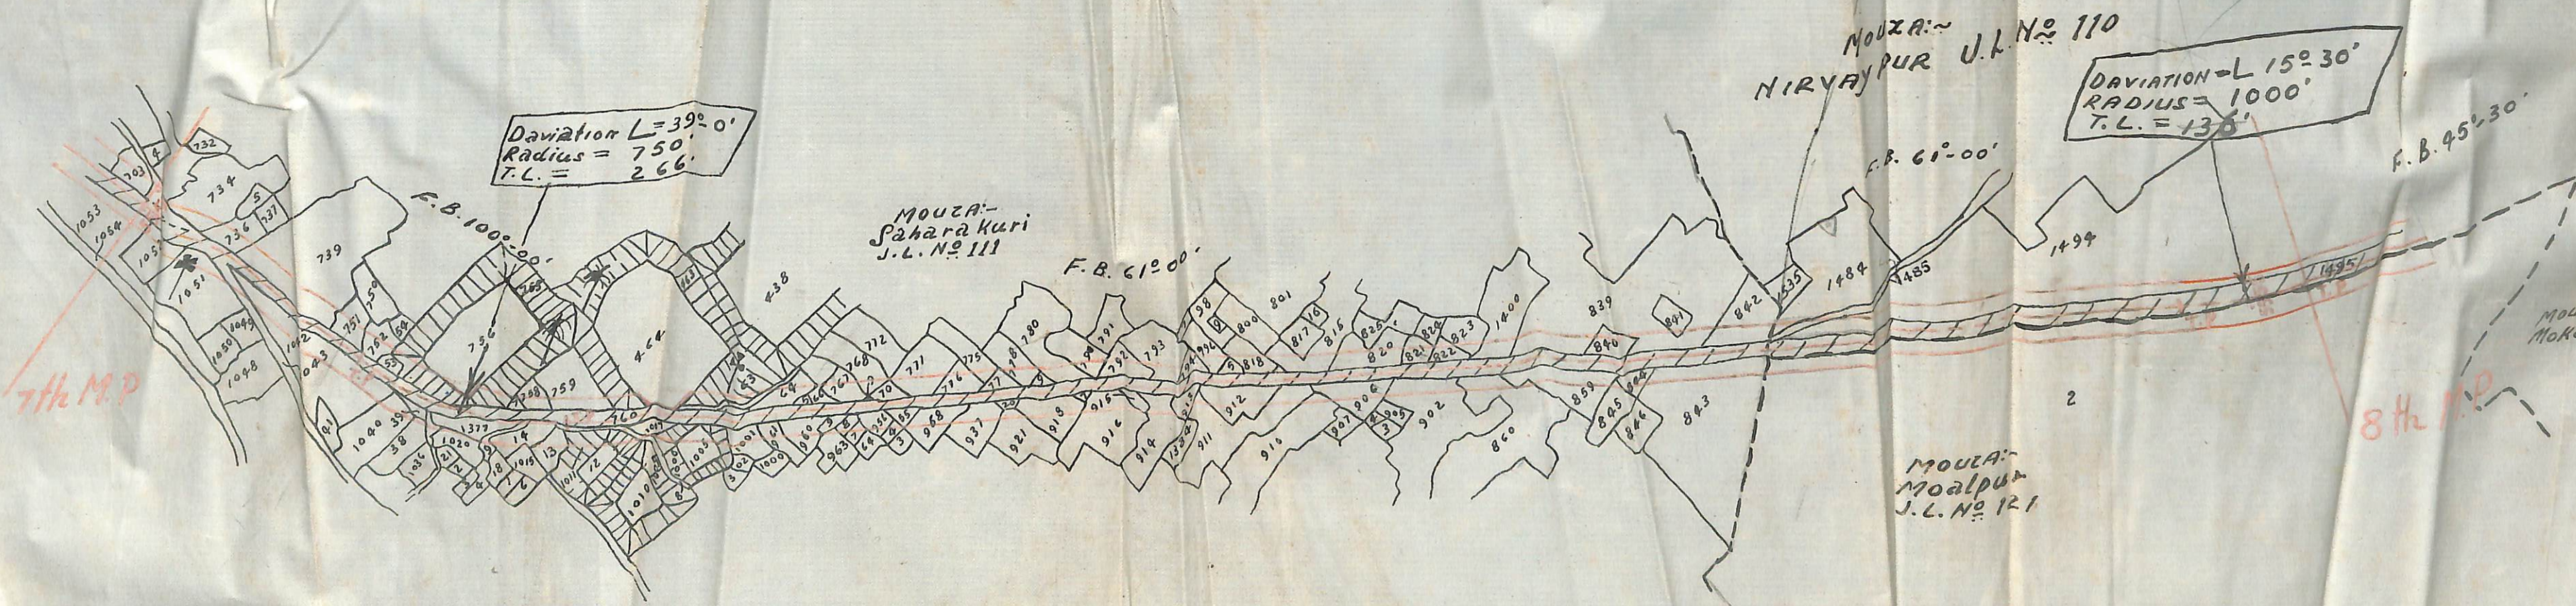


12/7/51
Executive Engineer
Survey Division No. 1

Superintendent
Road Plan

LAND ACQUISITION PLAN FOR SURI-MAHAMMAD BAZAR-SAINTHIA J. H. IN THE DISTRICT OF BIRBHUM THANA:-MAHAMMAD BAZAR SCALE:-16 INCHES=1 MILE

NOTE:-
LAND NOT TO BE ACQUIRED SHOWN THUS |||||

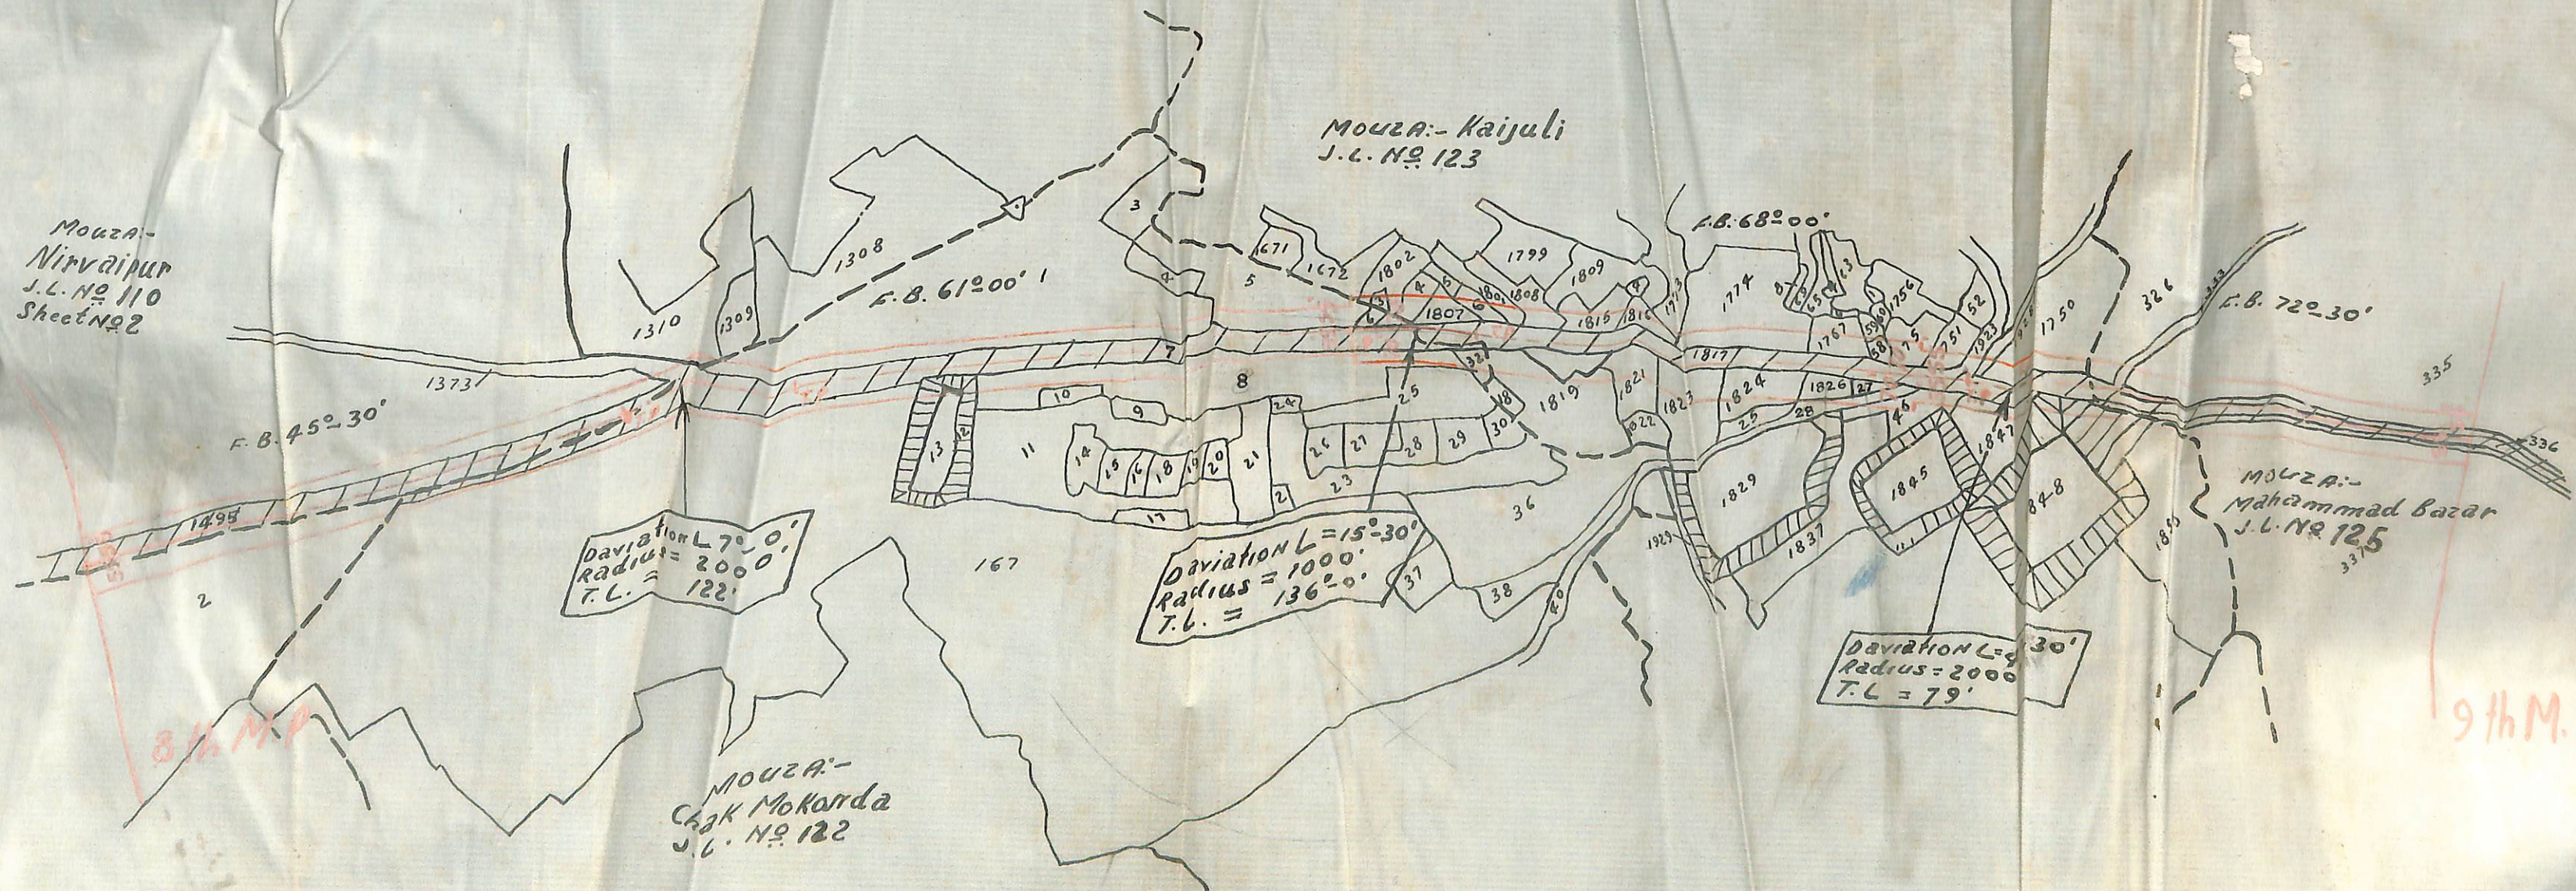

P.S. M

Encl. 12/7/51
EXECUTIVE ENGINEER
SURVEY DIVISION

21.7
SUPERINTENDING
ROAD DRAWING