


L.A. Case 82/62-63

PLAN SHOWING THE PARTLY VESTED LAND &
PARTLY RETAINED LAND IN MOUZA..MITRAPUR.

J.L.No. 79. UNDER P.S. MURARAI; DT. BIRBHUM.

SCALE:- 330' = 1"

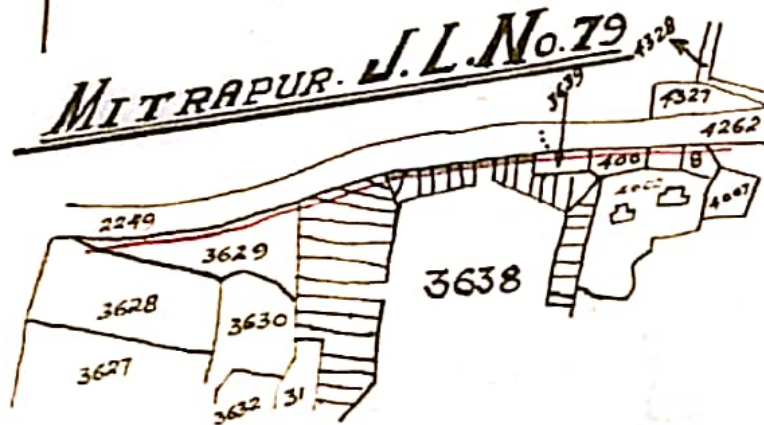

REF:-

Partly Vested Land to be demar-
cated shown thus:- 
PLOT NO - 3638

*See map
30/8/68*
TRACED BY.

31.8.68
LKD. BY. Kgo.

31/8/68
SPL. L.A. OFFICER.
BIRBHUM.


PLAN OF LAND TO BE ACQUIRED PERMANENTLY FOR 'WATER-COURSE FROM CH. 22'00 OF DY. NO.-15 OF B.N.M.C. IN CONNECTION WITH M.R.P.

MOUZA:- MITRAPUR-NO-79 P. S.- MURARAI

SCALE:- 330'=1"

REF:-

1. LAND TO BE ACQUIRED SHOWN THUS:-
2. LAND ALREADY " " " " " "
3. LAND VESTED BY THE GOVT. " " " " " "

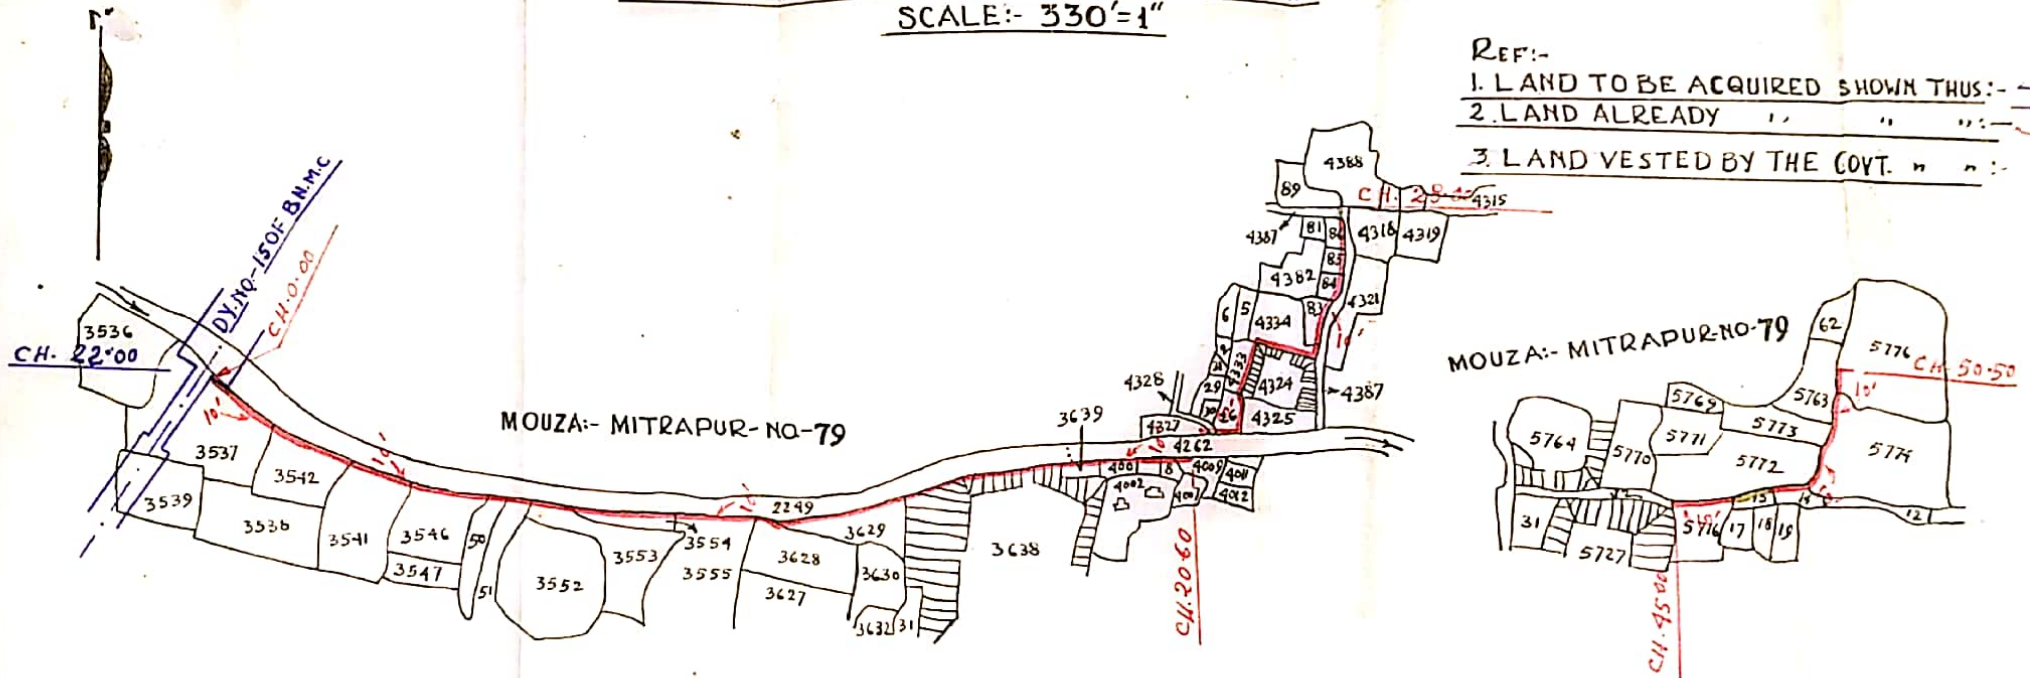

SCHEDULE OF LANDS					
MOUZA	J.L. NO	P. S.	DIST	C. S. PLOT	AREA
MITRAPUR	79	MURARAI	BIRBHUM	IN Part:- 3537, 3541, 3542, 3546, 3550, 3551, 3553, 3554, 3555, 3628, 3629, 3638, 3639, 4001, 4008, 4009, 4326, 4327, 4333, 4334, 4383, 4384, 4385, 4386, 5714, 5716, 5774, and 5776.	0.72 ACRES

TRACED BY:-

Chatterjee
25.3.63.

CKD. BY:-

K. S. S. S.
29.3.63.

SPL. L. A. COLLECTOR
BIRBHUM