


PLAN OF LAND TO BE ACQUIRED FOR CONSTRUCTION OF DY.NO.3 FROM CHAINAGE 117'00 TO CHAINAGE 191'00 OF HINGLOW MAIN CANAL IN MOUZAS - JHIRUL J.L.NO.153, LOBA J.L.NO.155 AND BIRBHADRAPUR J.L.NO.161 P.S. DUBRAJPUR AND DISTRICT-BIRBHUM.

SCALE: 330' = 1" INCH

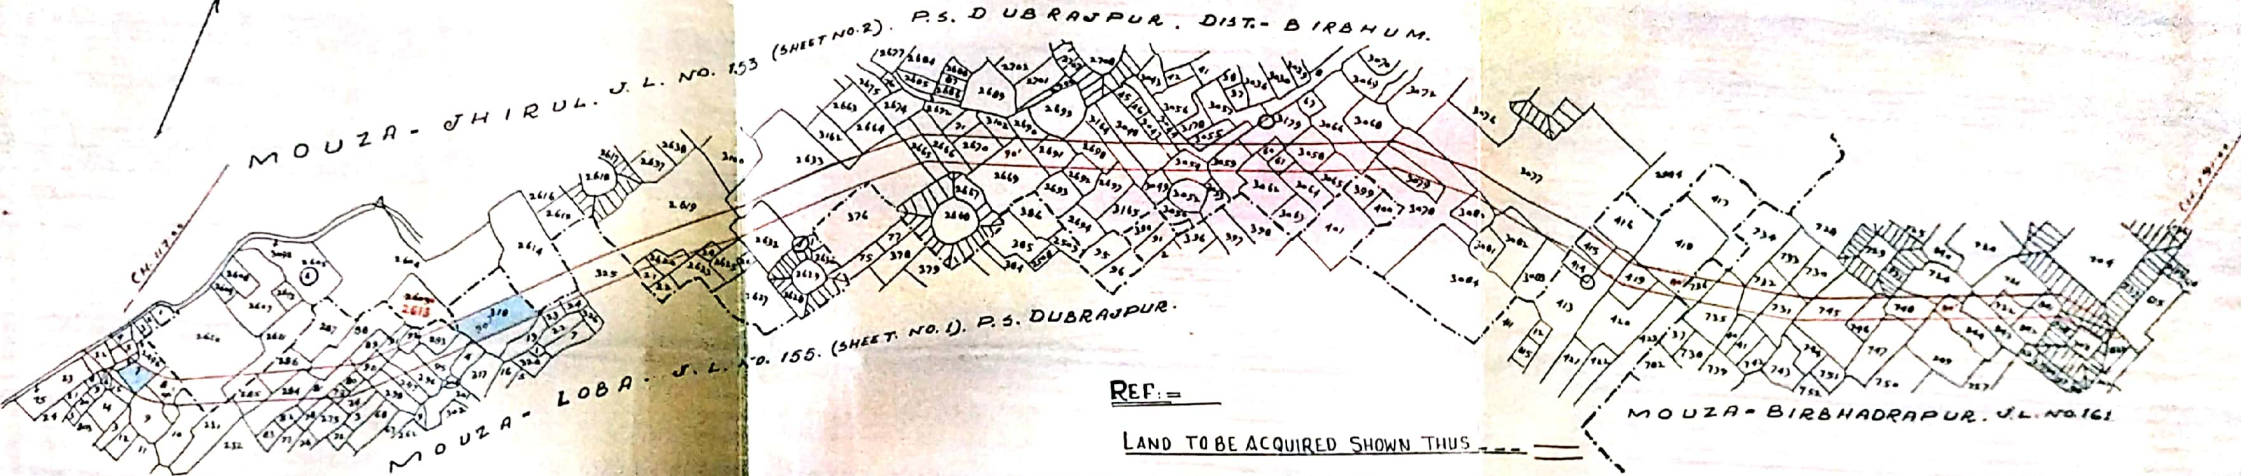

REF. =

LAND TO BE ACQUIRED SHOWN THIS

VESTED LAND SHOWN THIS

Plot SCHEDULE

Mouza & J.L. Nos.	P.S.	DIST.	C.S. Plot Nos in Full & Part.	AREA	TOTAL AREA.
JHIRUL - 153	DUBRAJPUR.	BIRBHUM.	3061. IN FULL. 2610, 2611, 2613, 2614, 2619 to 2621, 2624, 2632, 2633, 2663/3162, 2655, 2666, 2669 to 2671, 2690, 2690/3102, 2691, 2692, 2697, 2697/3164, 2698, 3044, 3047 to 3049, 3054, 3055, 3058 to 3060, 3062, 3064, 3065, 3066, 3068, 3077 to 3080, 3082, & 3083/2715. IN PART.	7.625 ACRES.	13.815 ACRES.
LOBA - 155	Do	Do	2807. IN FULL. 45, 6, 9, 10, 15, 17, 22, 75, 231, 274, 278, 279, 281, 282 to 286, 288 to 298, 323, 324, 325, 413, 414, 415, 419, 422. IN PART.	3.655 ACRES.	
BIRBHADRAPUR. 161.	Do	Do	703, 721, 722, 724, 730, 731, 732, 735, 736, 745 to 749, 702/839, 721/841, 722/841, 724/841, 740, 744, 703/926 & 704/929. IN PART.	2.535 ACRES.	

PREPARED BY: P. Prabhakar
Officer.
7.8.78

C.K.D. BY: J. Choudhary
4.7.78

SPL L.A. COLLECTOR.
BIRBHUM.