


PLAN OF LAND TO BE ACQUIRED FOR EXCAVATION OF MINOR FROM TAIL END-M3/DY.15 (OFF-TAKING FROM.CH.29350 OF MR.3/DY.15 OF K.S.M.C) FROM CH.0'00 TO 39'00 IN CONNECTION WITH M.R.P. IN MOUZA-AMLAI.J.L.NO.130. P.S. BHARATPUR. DT. MURSHIDABAD.

SCALE-330'=1"

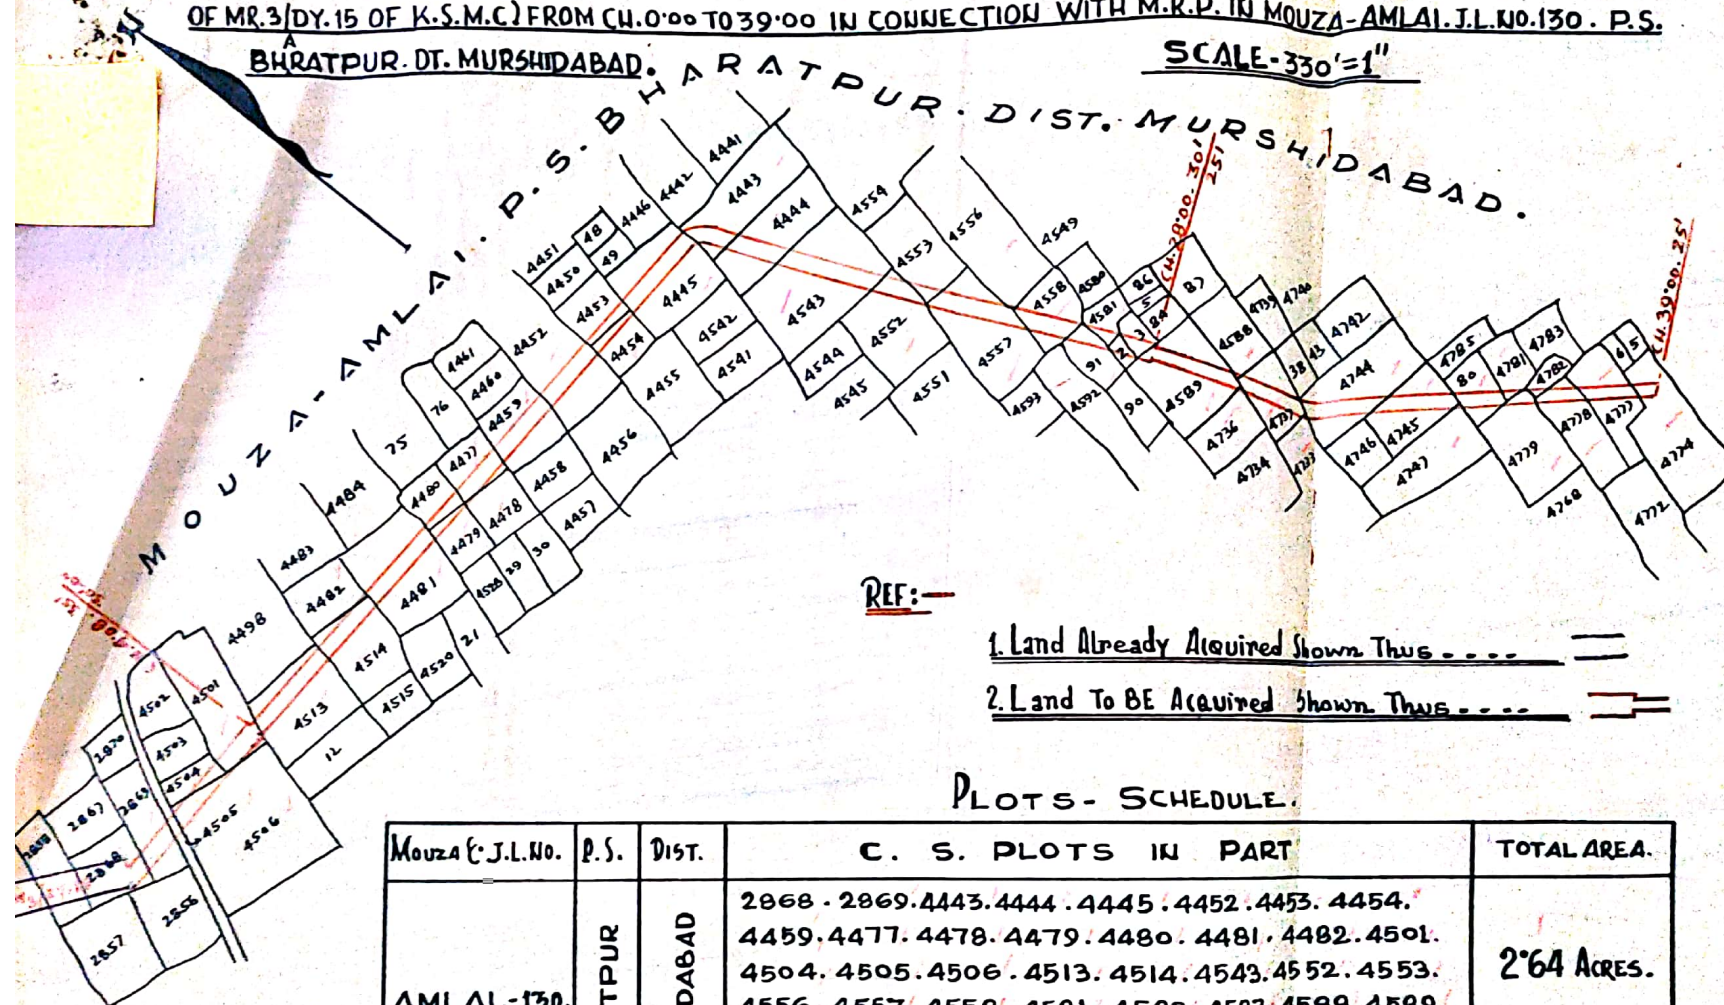

REF:-

1. Land Already Acquired Shown Thus ....
2. Land To BE Acquired Shown Thus ....

### LOTS - SCHEDULE.

| Mouza (J.L.No.) | P.S.      | DIST.       | C. S. PLOTS IN PART   | TOTAL AREA. |
|-----------------|-----------|-------------|---|-------------|
| AMLAI.-130.     | BHARATPUR | MURSHIDABAD | 2868. 2869. 4443. 4444. 4445. 4452. 4453. 4454.<br>4459. 4477. 4478. 4479. 4480. 4481. 4482. 4501.<br>4504. 4505. 4506. 4513. 4514. 4543. 4552. 4553.<br>4556. 4557. 4558. 4581. 4582. 4583. 4588. 4589.<br>4591. 4733. 4736. 4737. 4744. 4745. 4747. 4774.<br>4777. 4778. 4779. 4780. 4781. 4782. | 2.64 Acres. |

PREPARED BY: *[Signature]*  
21/7/70.

G. Chakraborty  
21/7/70

(KD. BY: *[Signature]*  
Kgo.

SPL. L.A. OFFICER.  
BIRBHUM.