


PLAN CHATRA-
OF LAND TO BE ACQUIRED FOR CONSTRUCTION OF RUDRANAGAR-JAUGRAM
ROAD (SECTION FROM 8TH K.M. TO 10TH K.M.) IN MOUZA-BILASPUR
J.L.No. 93; KALIKAPUR J.L.No. 94; PAIKAR J.L.No. 76; P.S. MURARAI
DIST. BIRBHUM
SCALE: - 330' = 1"

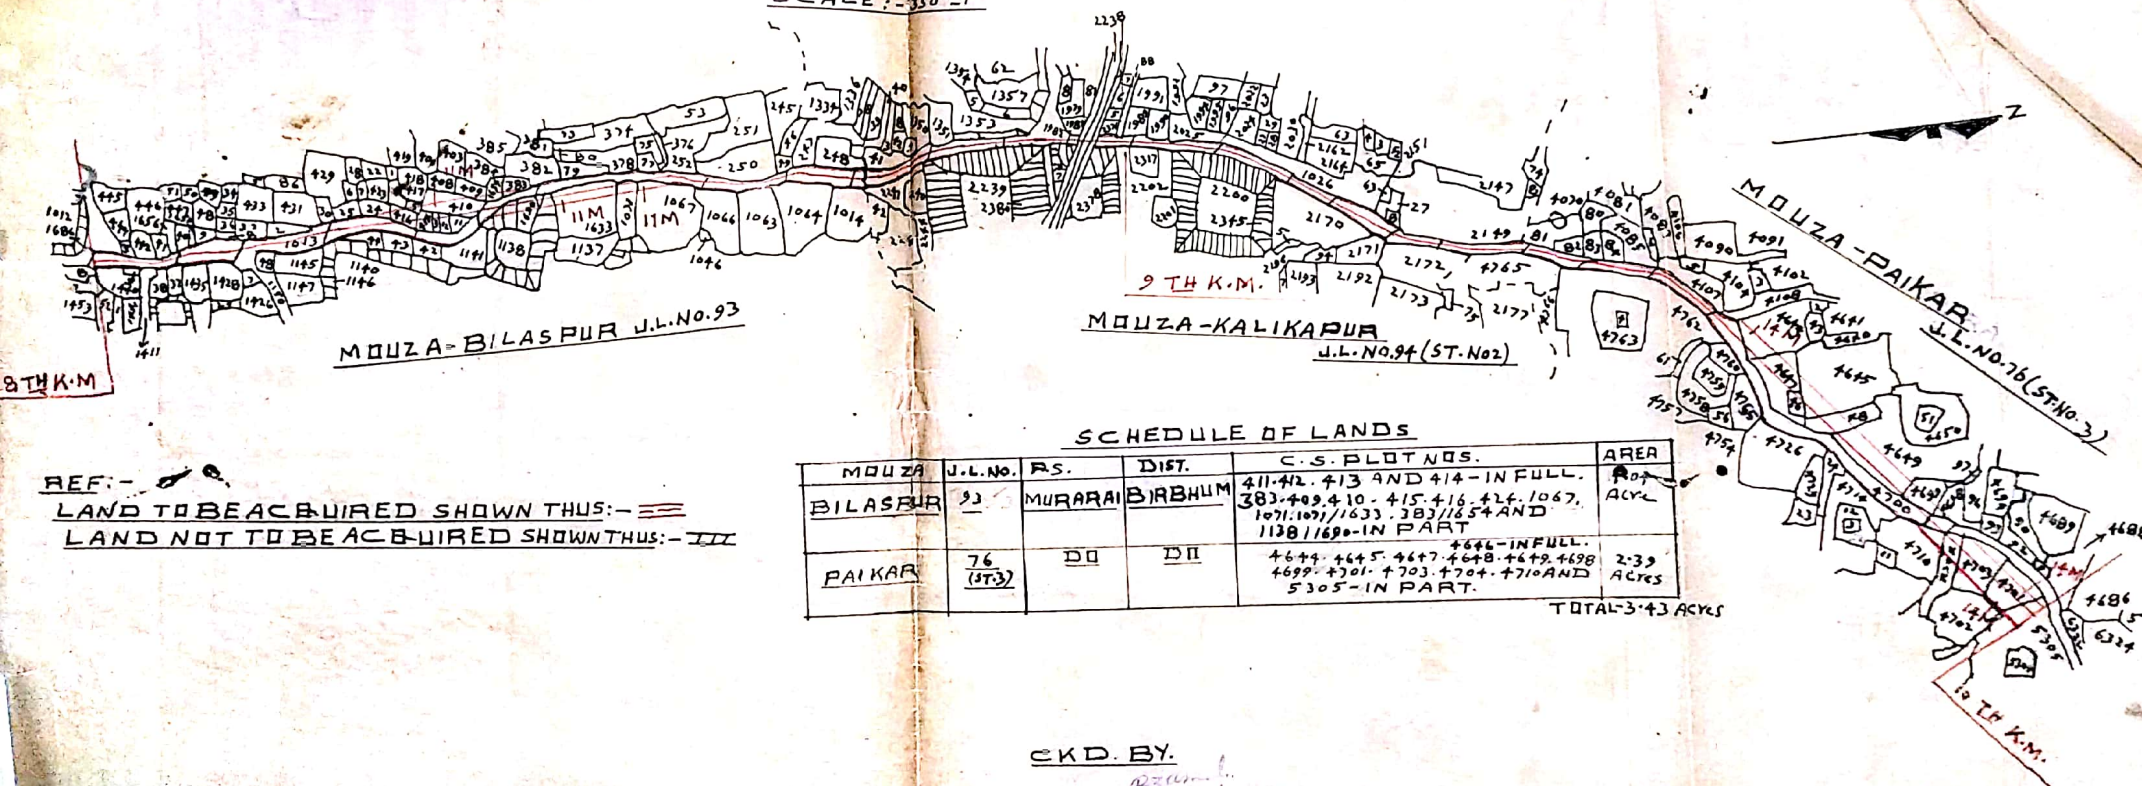

REF: -
 LAND TO BE ACQUIRED SHOWN THUS: - ==
 LAND NOT TO BE ACQUIRED SHOWN THUS: - ---

SCHEDULE OF LANDS					
MOUZA	J.L.No.	P.S.	DIST.	C.S. PLOT NOS.	AREA
BILASPUR	93	MURARAI	BIRBHUM	411, 412, 413 AND 414 - IN FULL. 383, 409, 410, 415, 416, 417, 1067, 1071, 1071/1633, 383/1654 AND 1138/1690 - IN PART	2.43 ACRES
PAIKAR	76 (ST-3)	DO	DO	4644, 4645, 4647, 4648 - IN FULL. 4699, 4701, 4703, 4704, 4710 AND 5305 - IN PART.	2.33 ACRES
TOTAL					3.43 ACRES

CKD. BY.

TRACED BY: - *Skamja*
 18.12.79

SPL. L.A. OFFICER
 BIRBHUM