

87/26-27

Bir/61/L-4/12-10/6

# LAND ACQUISITION PLAN FOR CHATRA - RUDRANAGAR JAJIGRAM ROAD

P. S. - MURARAI


DIST - BIRBHUM

SCALE = 1 : 4000 M.

### NOTES

LAND TO BE ACQUIRED SHOWN THIS

LAND NOT TO BE ACQUIRED SHOWN THIS

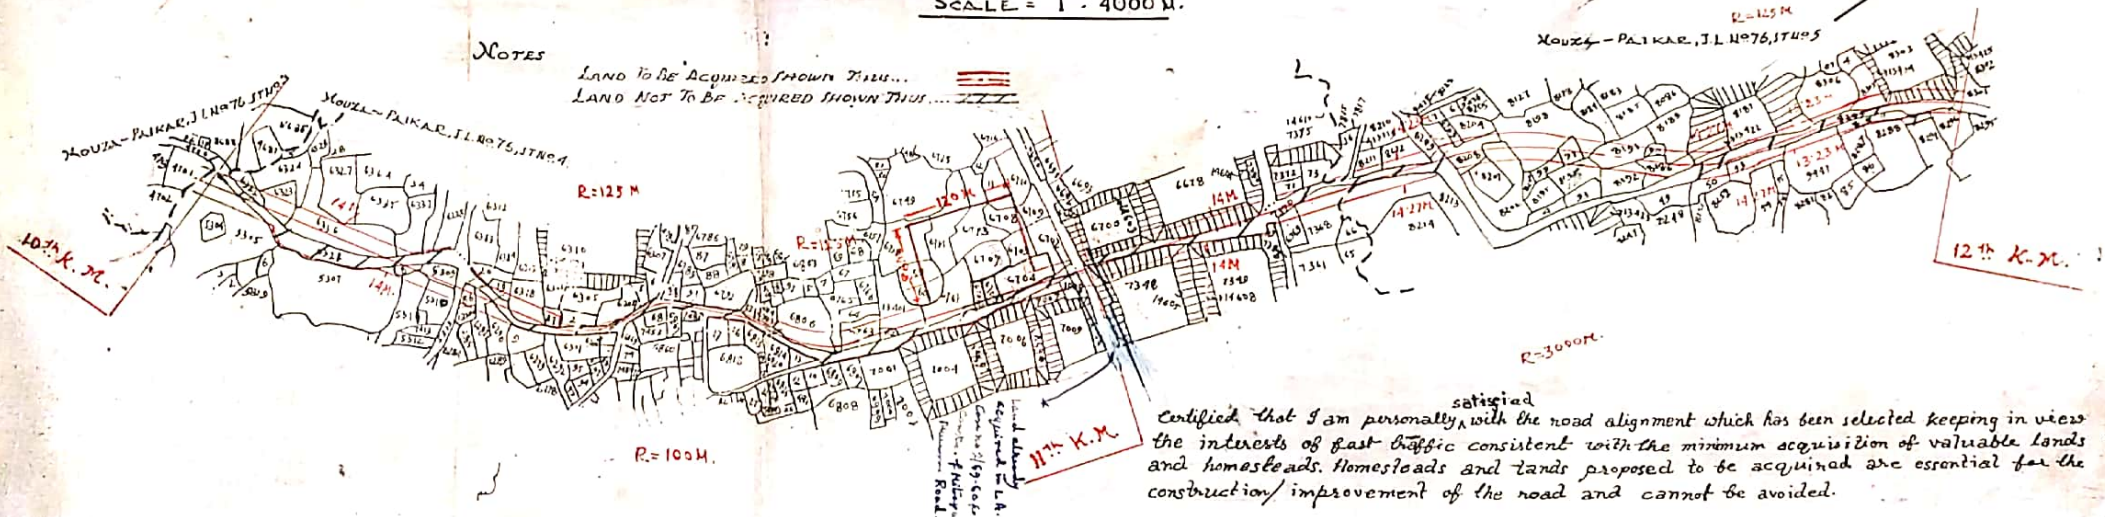

satisfied  
 Certified that I am personally with the road alignment which has been selected keeping in view the interests of fast traffic consistent with the minimum acquisition of valuable lands and homesteads. Homesteads and lands proposed to be acquired are essential for the construction/improvement of the road and cannot be avoided.

TRACED BY  
S.B.

P. S. Murarai  
 24/6/76  
ASSISTANT ENGINEER  
HIGHWAY SURVEY DIVISION No. 1

P. C. Chandra  
 24/6/76  
EXECUTIVE ENGINEER  
HIGHWAY SURVEY DIVISION No. 1

M. B. Chandra  
 24/6/76  
SUPERINTENDING ENGINEER.  
STATE HIGHWAY PLANNING CIRCLE.