


L. A. P-9/96-97(IV)

PLAN OF LAND TO BE ACQUIRED PERMANENTLY FOR CONSTRUCTION OF BYE-PASS ON BOLPUR-RAJGRAM ROAD AT MURARAI IN P.S.-MURARAI

DISTRICT:- BIRBHUM (W.B)

SCALE:- 330'-0"=1"

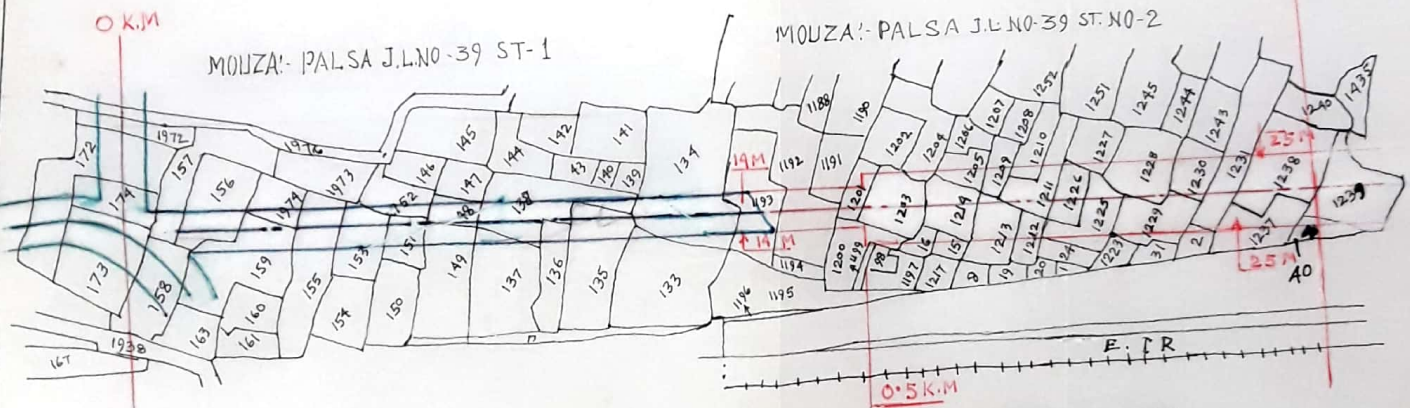

REFERENCE:-

- i) LAND TO BE ACQUIRED PERMANENTLY SHOWN THUS: =
- ii) LAND ALREADY ACQUIRED SHOWN THUS: =
- iii) VESTED LAND SHOWN THUS: = NIL
- iv) PART VESTED LAND SHOWN THUS: = NIL

SCHEDULE OF PLOTS:-

MOUZA & J.L. NO.	P. S.	DISTRICT	L.R. PLOTS IN FULL	L.R. PLOTS IN PART	AREA
PALSA ST. 1 & 2 J.L. 39	MURARAI	BIRBHUM	1214 & 1226	1200, 1201, 1203, 1205, 1209, 1213, 1215, 1216, 1225, 1227-1232, 1237, 1239 & 1440.	4.220 ACRES OR 17078 HEC.

Drawn by: Dina

VERIFIED BY: 13.10.99

ADDL. SPL. L.A. OFFICER
BIRBHUM

ADDL. DISTRICT MAGISTRATE (L.A.)
BIRBHUM