


PLAN OF LAND TO BE ACQUIRED FOR THE PURPOSE OF THE WORK REPAIRS AND REBUILDINGS OF THE EX-ZAMINDARY LEFT AJOY EMBANKMENT IN THE MOUZA-PALITPUR J. L. NO-132. P.S. NANOOR AND DISTRICT-BIRBHUM.

SCALE-330'=1" INCH.

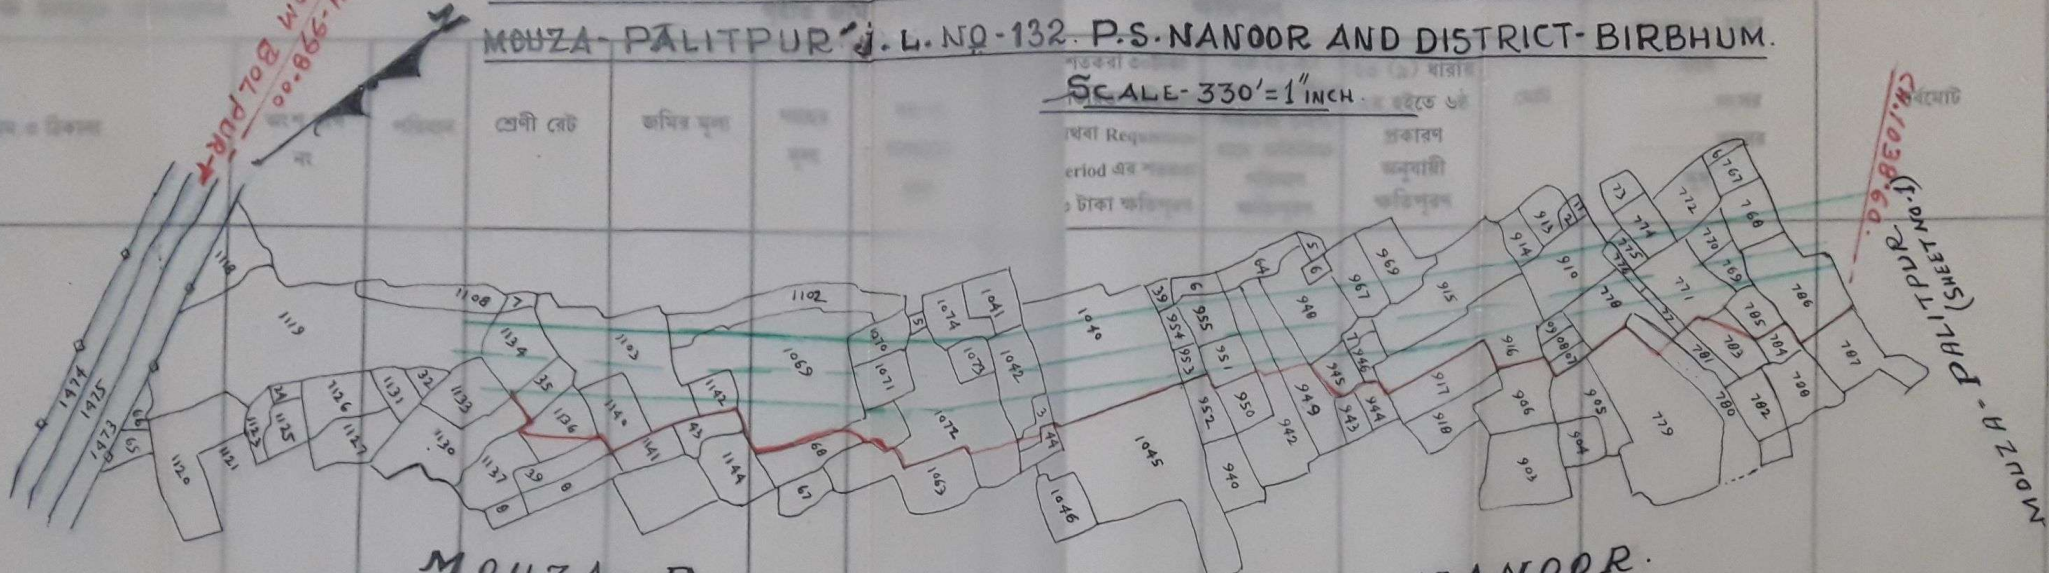

**MOUZA-PALITPUR. J. L. NO-132. P.S. NANOOR. [St. No-2] DIST. BIRBHUM.**

REFERENCES:-

- LAND ALREADY ACQUIRED PERMT. SHOWN THUS... — — —
- LAND TO BE ACQUIRED PERMT. SHOWN THUS... — — —

- PLOT SCHEDULE -

Mouza J.L. NO.	P.S.	DT.	C. S. PLOT NOS. IN FULL & PART.	TOTAL AREA.
PALITPUR, J.L. NO-132.	NANOOR,	BIRBHUM.	785, 907 & 908 IN FULL. 779, 771, 777, 778, 780, 783, 786, 909, 916, 942, 945, 946, 948, 949, 951, 953, 1040, 1042, 1043, 1068, 1069, 1072, 1103, 1135, 1136, 1140 & 1142. IN PART.	5.92 ACRES.

PREPARED BY: *[Signature]*  
23/6/82.

CKD. BY: *[Signature]*  
9.7.82

SPL. L.A. OFFICER,  
BIRBHUM.