

**LAND ACQUISITION FOR
STRENGTHENING AND WIDENING OF
PANAGAR - DURGAPUR - NALHATI - MOREGRAM ROAD
SEC.:- RAMPURHAT - NALHATI
THANA - RAMPURHAT
DIST - BIRBHUM**

SCALE: 1" = 1 MILE
1:3960

NOTES:-

1. Lands already acquired shown thus ...
2. Lands further to be acquired shown thus ...

Certified that I am personally satisfied with the road alignment which has been selected keeping in view the interests of all traffic consistent with the minimum acquisition of valuable lands and homesteads. Homesteads and Lands proposed to be acquired are essential for the construction/improvement of the road and cannot be avoided.



Whomuch 16/4/90
Executive Engineer

Highway Survey Division No. 7

Bora - 17/5/1990
Superintending Engineer
State Highway Planning Circle


LAND ACQUISITION FOR
STRENGTHENING AND WIDENING OF
PANAGAR-DUBRAJPUR-NALHATI-MOREGRAM ROAD
SEC - RAMPURHAT - NALHATI
THANA - RAMPURHAT
DIST - BIRBHUM

IS-1 TABLE
SCALE: 1:3950

NOTES:-

1. Lands already acquired shown thus ...
2. Lands further to be acquired shown thus ...

Certified that I am personally satisfied with the road alignment which has been selected keeping in view the interests of fast traffic consistent with the minimum acquisition of cultivable lands and homesteads, homesteads and lands proposed to be acquired are essential for the construction/ improvement of the road and cannot be avoided.

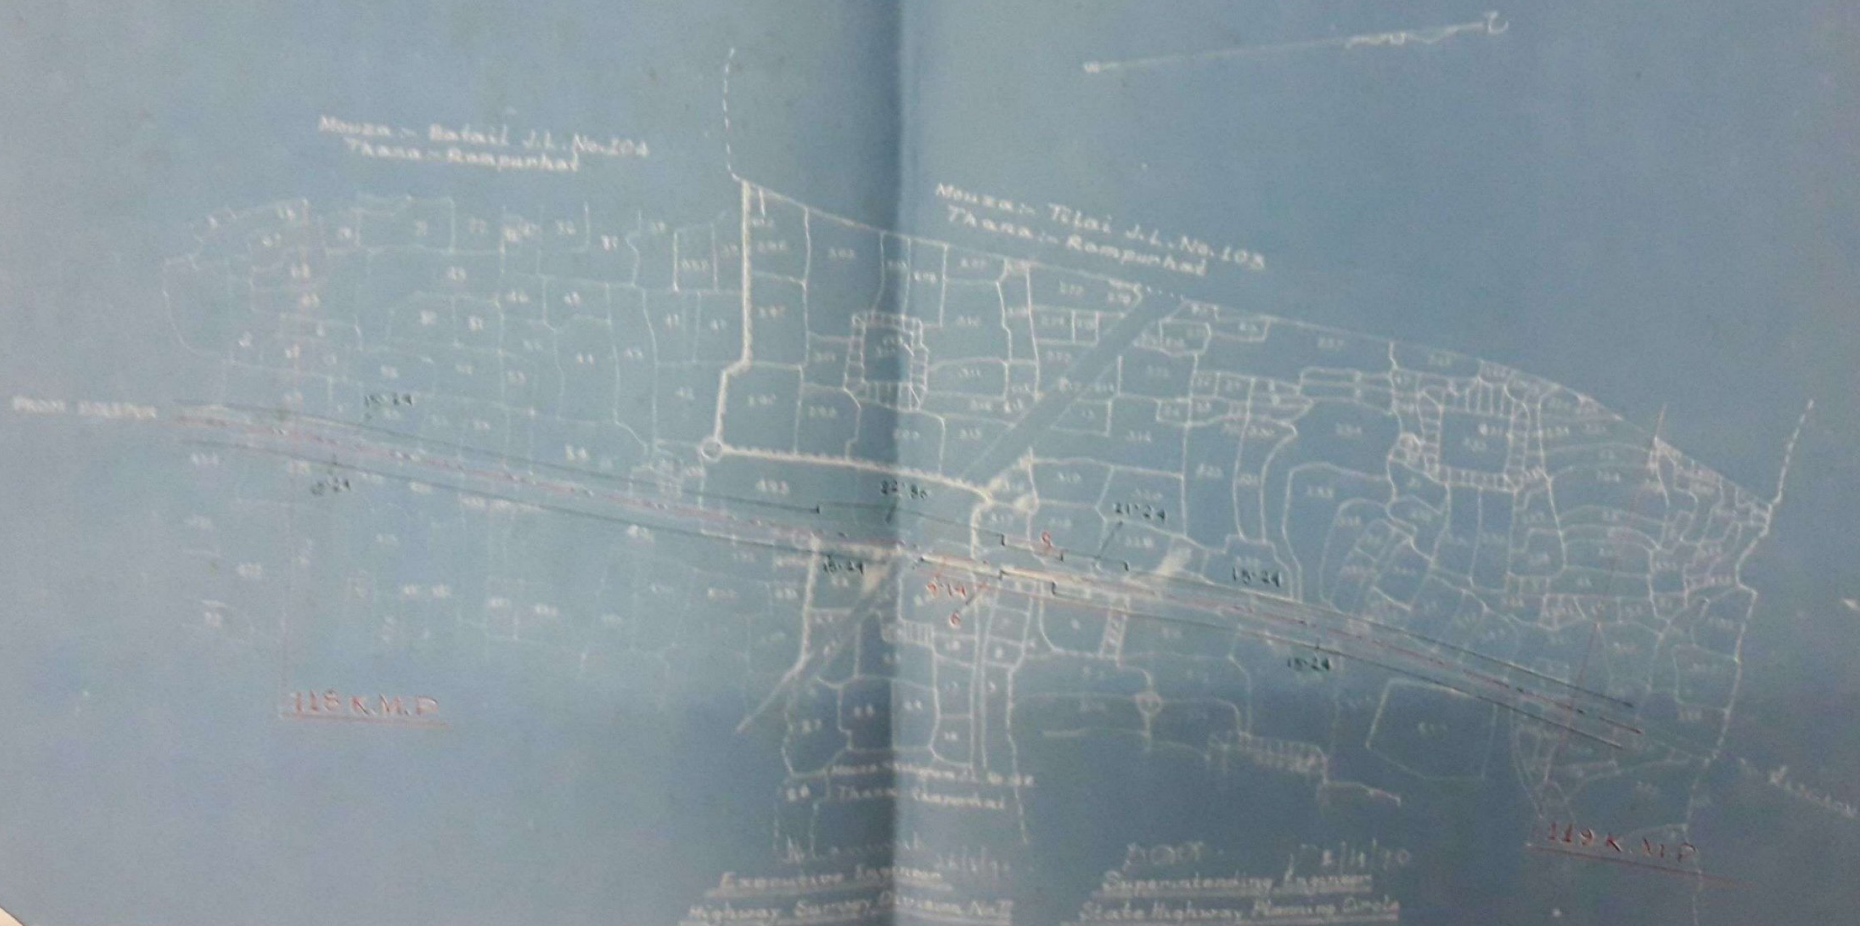


LAND ACQUISITION FOR
STRENGTHENING AND WIDENING OF
PANAGAR-DUBRAJPUR-NALHATI-MOREGRAM ROAD
SEC - RAMPURHAT - NALHATI
THANA-RAMPURHAT
DIST - BIRBHUM


SCALE 1 IN = 1 MILE
1:2400

NOTES-

1. Lands already acquired shown thus
2. Lands further to be acquired shown thus

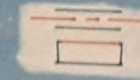

Certified that I am personally satisfied with the road alignment which has been selected keeping in view the interests of past traffic consistent with the minimum acquisition of valuable lands and homesteads. Homesteads and lands proposed to be acquired are essential for the construction/ improvement of the road and cannot be avoided.

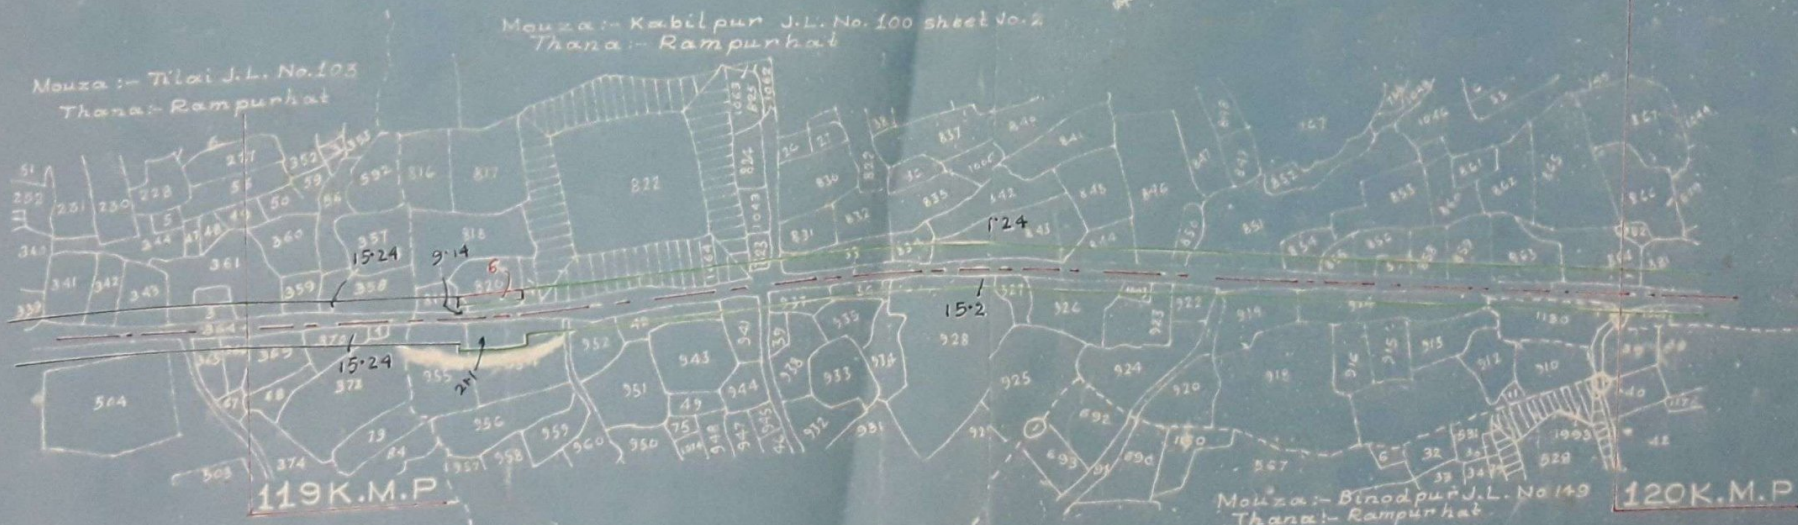

Sh. H. M. Choudhary
Executive Engineer
Highway Survey Division No. 76

P. D. Das
Superintending Engineer
State Highway Planning Circle