


PLAN
OF LAND TO BE ACQUIRED PERMANENTLY FOR
SUBMINOR NO. 1 FROM TAIL END OF MINOR NO. 1 OF DY. NO. 16
EX. K.S.M.C. IN MOUZA-KANDRA J.L.NO.36, P.S. KETUGRAM
DIST. BURDWAN

SCALE: -330' = 1"

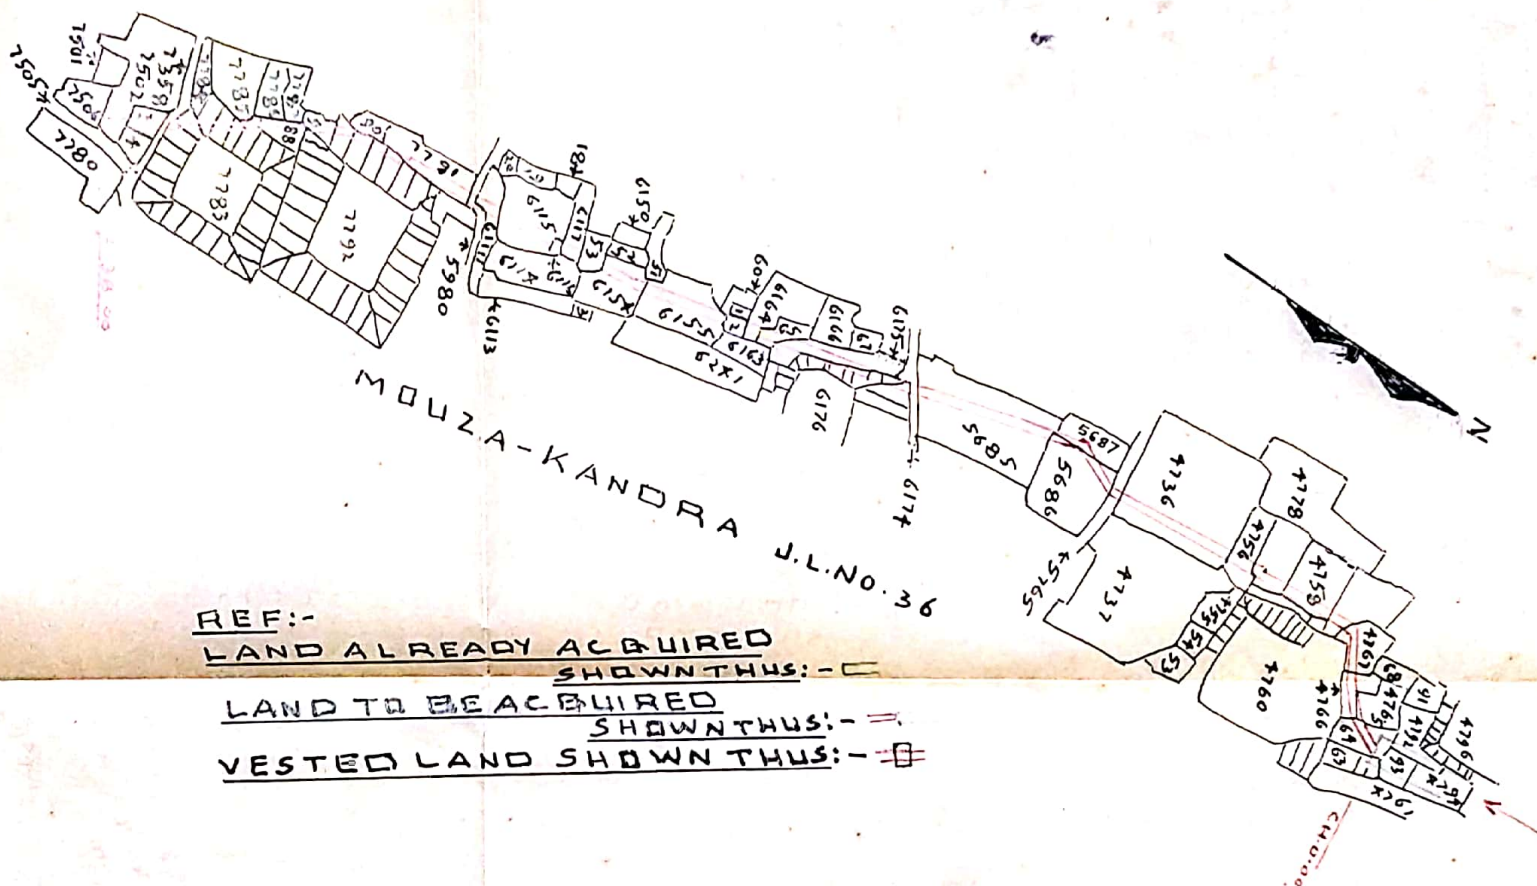

REF:-
LAND ALREADY ACQUIRED
SHOWN THUS: - ☒
LAND TO BE ACQUIRED
SHOWN THUS: - ☐
VESTED LAND SHOWN THUS: - ☐

SCHEDULE OF LAND

MOUZA & J.L.NO.	P.S. AND DIST.	G. S. PLOT NOS.	AREA
KANDRA NO. 36	KETUGRAM BURDWAN	4736. 4756. 4758. 4764. 4765. 4766. 4767. 4778. 5685. 5686. 5687. 5765. 5980. 6111. 6115. 6117. 6153. 6154. 6155. 6160. 6162. 6174. 6175. 6176. 7502. 7503. 7504. 7783. 7788. 7791 AND 7792 - IN PART.	1.87 ACRE

CKD. BY.
KGD

SPL. L.A. OFFICER
BIRBHUM