


Plan of Land To Be Acquired Permanently For Constructing The Proposed Water-Course Taking Of From Ch. 1008 (L.R.) Of M.B.C. In Mouza - 9 Bhadas - No. 95 & Kamadpur - No. 12. P.S. Labhpur.

Dist. - Birbhum
Scale - 3300 ft = 1"

Land to be acquired shown thus: ---
Vested Lands shown thus: ---

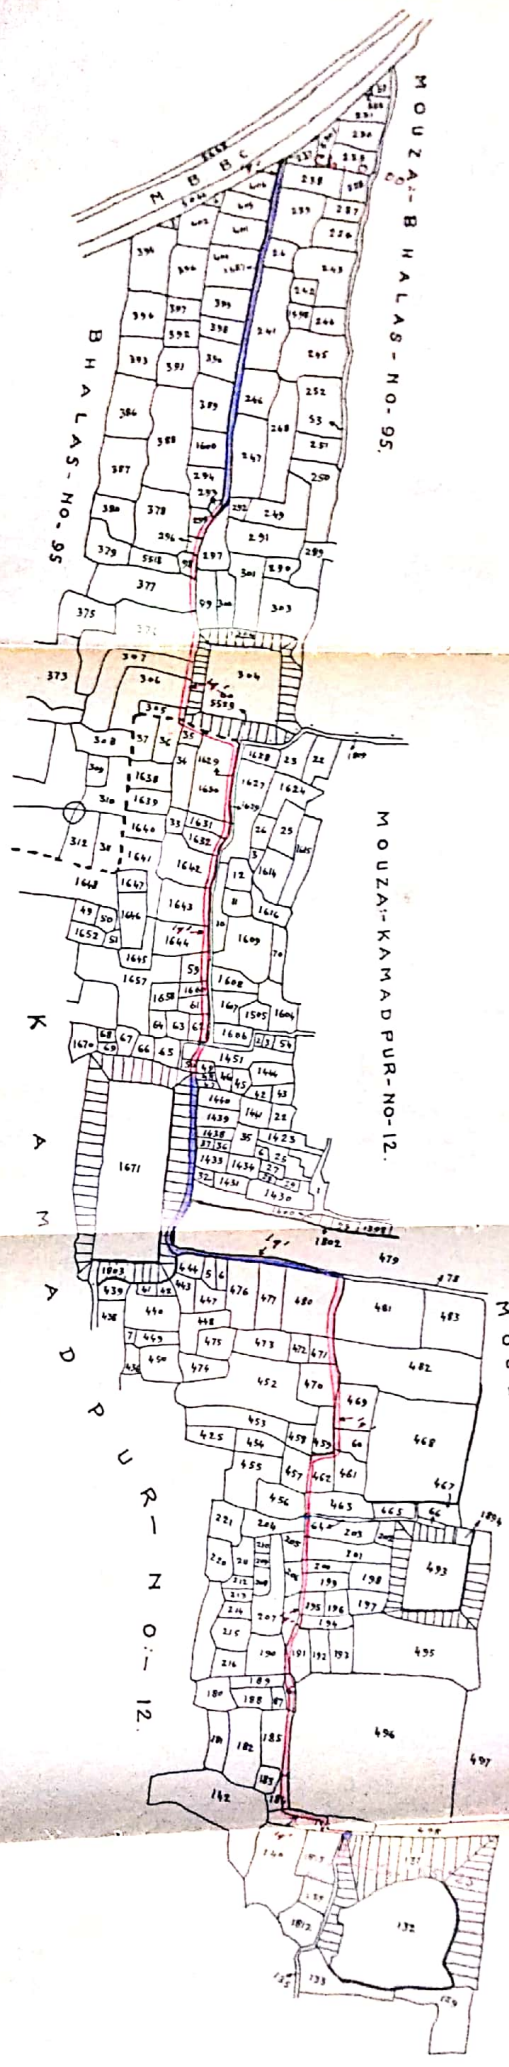

DIST		P.S.		Mouza		J.L. NO.		C.S. PLOTS		AREA	
Birbhum		Labhpur		Bhadas		95		1st Part - 203, 295, 296, 297, 301, 376 and 377		2.35 ACRES	
		Kamadpur		12				C.S. plots - 131, 141, 141A, 185, 186, 190, 191, 194, 195, 199, 200, 201, 203, 459 to 463, 469, 470, 471, 480, 1450, 1451, 1630, 1631, 1632, 1635, 1636, 1492, 1643, 1644, 1659, 1660, 1661, 1662.		90 ACRES	
								TOTAL		1.135 ACRES	

Schedule of Lands

Traced By: *[Signature]*
2.11.68

Chkd By: *[Signature]*
4.11.68

A. L. L.
S.P. L.A. COLLECTOR
Birbhum