


**PLAN OF LAND TO BE ACQUIRED PERMANENTLY FOR EXCAVATION OF NEW SUB-MINOR FROM
TAIL-END OF MR.3 OF DY-15 EX. K.S.M.C. (OFF TAKING FROM CH.293'50) IN MOUZA- AMLAI, J.L. NO.
130. NARAYANPUR AND KHYORA J.L. NO.128 & 132 P.S. BHARATPUR AND DIST. MURSHIDABAD.**

SCALE - 330' = 1"

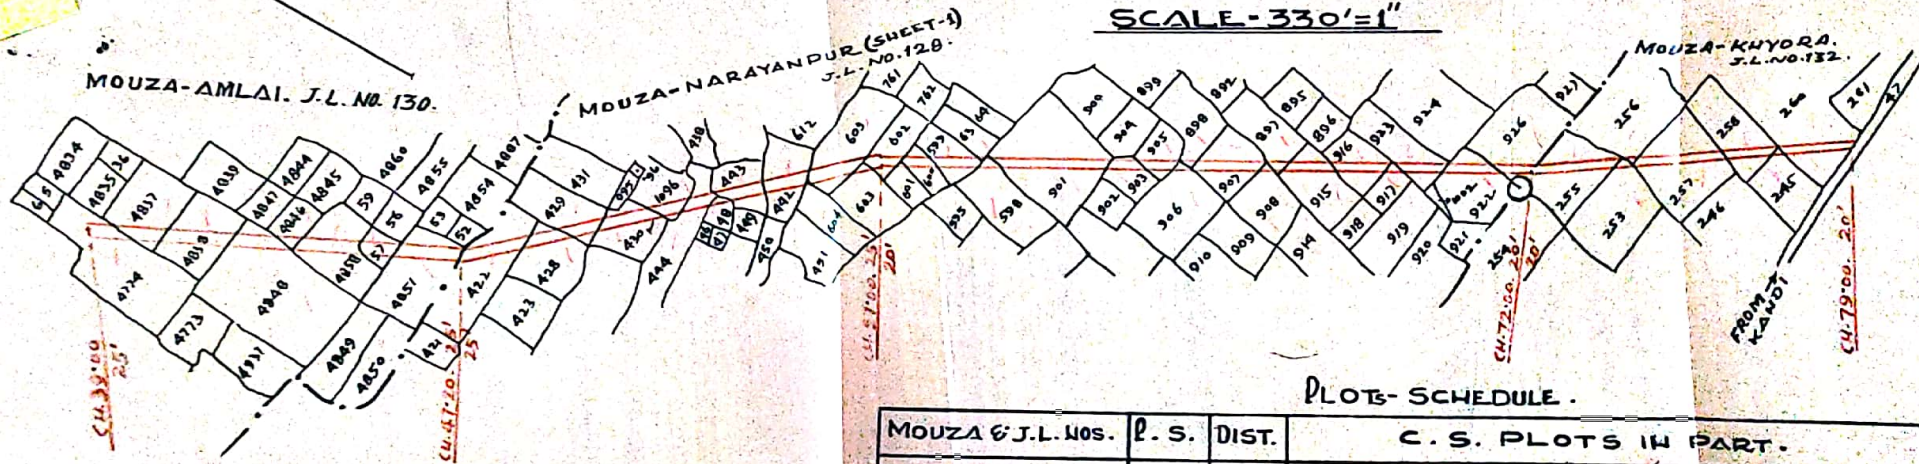

REF:-

i) Land To Be Acquired Permanently Shown Thus...

PREPARED BY: *[Signature]*
30/11/20.

CKD. BY:-

Plot - Schedule .

MOUZA & J.L. Nos.	P. S.	DIST.	C. S. PLOTS IN PART.	AREA IN ACRES.
AMLAI- 130.	BHARATPUR	MURSHIDABAD	4774. 4837. 4838. 4846. 4848. 4851. 4857. 4858.	0.45 of an acre
NARAYANPUR-128.			422. 428. 429. 430. 442. 443. 444. 448. 598. 599. 600. 601. 602. 603. 604. 605. 763. 897. 898. 901. 903. 905. 906. 907. 908. 915. 916. 917. 922. 923. 926. 438/1096.	1.235 Acres.
KHYORA- 132.			245. 253. 255. 256. 257. 258. 260.	0.325 of an acre.
			TOTAL AREA:- 2.01 ACRES.	

CKD. BY:-

SPL. L.A. OFFICER
BIRBHUM.