


**PLAN
OF LAND TO BE ACQUIRED PERMANENTLY FOR
EXTENSION OF DY. NO. 3 (FROM CH. 15.20 TO 69.00) OF M.B.B.C.
IN MOUZA-SINGUR J.L. NO. 94; CHANDANPUR J.L. NO. 91
GAZALPUR J.L. NO. 92; P.S. SURI; DIST. BIRBHUM
SCALE :- 330' = 1"**

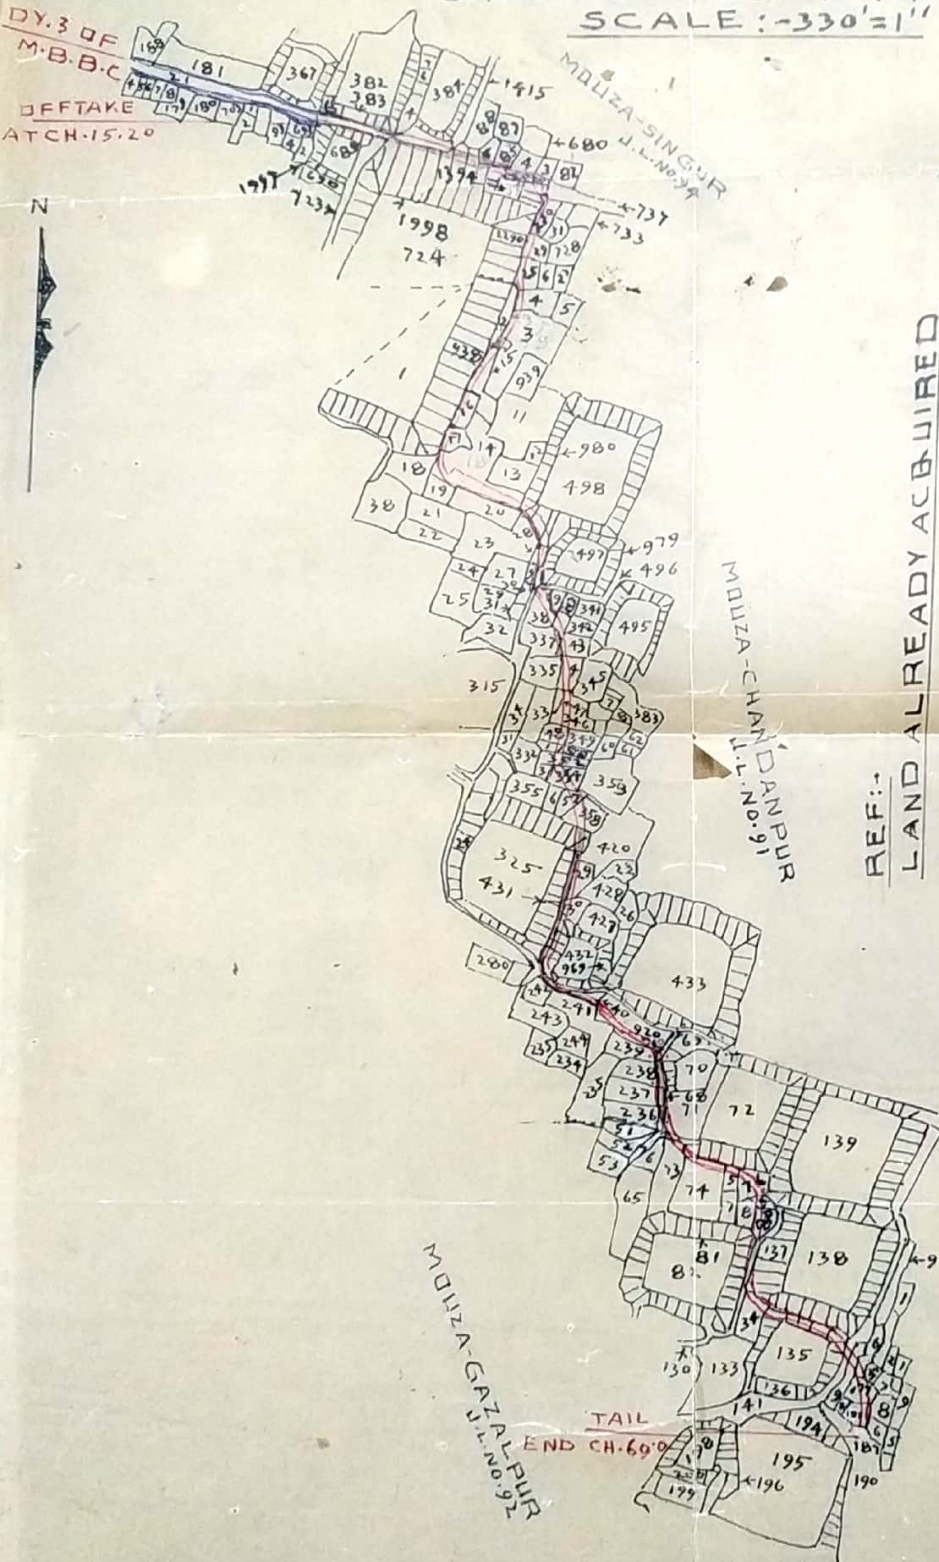

REF:-
LAND ALREADY ACQUIRED
SHOWN THUS:--
LAND TO BE ACQUIRED SHOWN THUS:--
VESTED LAND SHOWN THUS:--

SCHEDULE OF LAND

MOUZA AND J.L. NO.	P.S.	DIST.	C.S. PLOT NOS.	AREA
SINGUR NO. 94	SURI	BIRBHUM	21, 383, 685, 725, 729, 730 AND 689/1997 - IN PART.	0.37 ACRE
CHANDANPUR J.L. NO. 91	DO	DO	3, 4, 14, 15, 16, 17, 20, 23, 28, 29, 236, 237, 238, 239, 240, 241, 242, 335, 337, 338, 339, 343, 344, 346, 347, 348, 349, 350, 351, 352, 354, 357, 358, 420, 429, 430, 432, 469, 471, 497/979, 498/980 AND 249/920 - IN PART.	0.95 ACRE
GAZALPUR NO. 92	DO	DO	69, 71, 72, 73, 74, 75, 76, 79, 80, 81, 134, 135, 136, 137, 141, 175, 176, 177, 187 AND 189 - IN PART.	0.455 ACRE