


PLAN
OF LAND TO BE ACQUIRED FOR THE CONSTRUCTION OF THE ROAD
HIRAKUNI-ALIGARH VIA BHABANIPUR (SECTION FROM 2 K.M. TO 4 K.M.)
IN MOUZA-RAUTARA U.L.NO. 63; TARASOL U.L.NO. 64;
P.S. RAJNAGAR; DIST. BIRBHUM
SCALE: - 330' = 1"

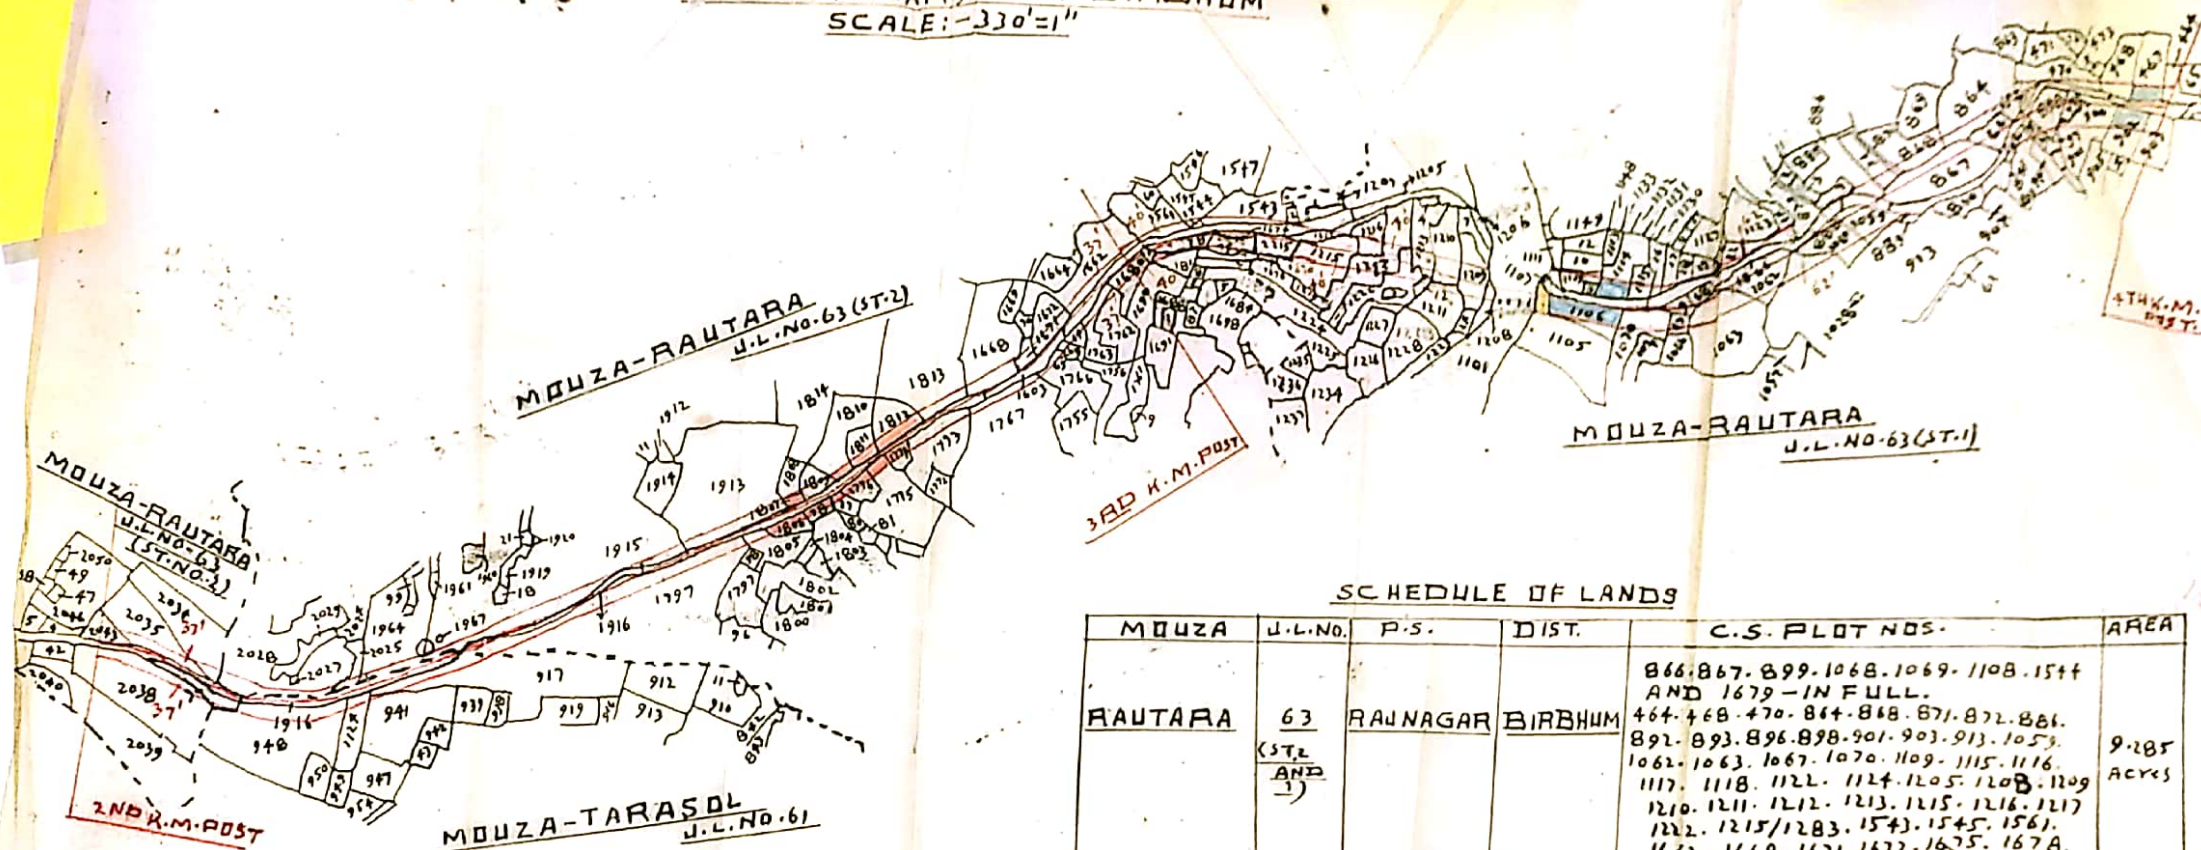

SCHEDULE OF LANDS

MOUZA	U.L.NO.	P.S.	DIST.	C.S. PLOT NOS.	AREA
RAUTARA	63 (ST. 2 AND 3)	RAJNAGAR	BIRBHUM	866.867.899.1068.1069.1108.1544 AND 1679 - IN FULL. 464.468.470.864.868.871.872.886.892.893.896.898.901.903.913.1053.1062.1063.1067.1070.1109.1115.1116.1117.1118.1122.1124.1205.1208.1209.1210.1211.1212.1213.1215.1216.1217.1222.1215/1283.1543.1545.1561.1682.1668.1671.1672.1675.1678.1660.1681.1690.1762.1763.1764.1765.1766.1767.1773.1797.1805.1813.1913.1915.1964.2025.2028.2034.2035.2037.2038.2043 AND 1675/2215 - IN PART.	9.285 ACRES
TARASOL	64	DO	DO	917.941.948.948/1124 - IN PART.	0.67 ACRE

REF:-
LAND TO BE ACQUIRED SHOWN THUS:-
LAND NOT TO BE ACQUIRED SHOWN THUS:-
FULLY VESTED LAND SHOWN THUS:-
PARTLY VESTED AND PARTLY
RETAINED LAND SHOWN THUS:-
HOMESTEAD LAND SHOWN THUS:-

TRACED BY:- Sibanwija
6779

CKD. BY.

ADDL. L.A. OFFICER
BIRBHUM