


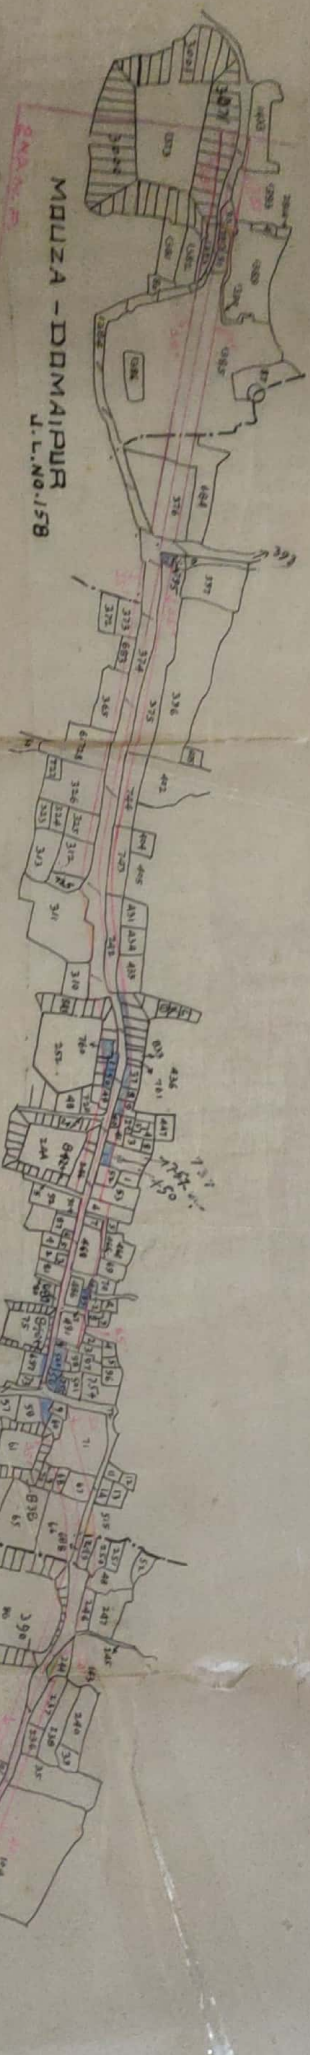

PLAN  
 OF LAND TO BE ACQUIRED FOR THE CONSTRUCTION OF  
 ABINASHPUR - SAHAPUR V.R. (SECTION 2M.P. TO 3M.P.)  
 IN MOUZA - DOMAIPUR J.L.No.158; SIKARPUR J.L.No.161  
 TAHELTA J.L.No.168; P.S. SURI; DIST. BIRBHUM  
 SCALE: - 330' = 1''



REF:-  
 LAND TO BE ACQUIRED SHOWN THUS:-

LAND NOT TO BE ACQUIRED SHOWN THUS:-  
 HOMESTEAD LAND SHOWN THUS:-  
 LAND FOR RELIGIOUS PLACE

VESTED LAND SHOWN THUS:-  
 PARTLY VESTED AND PARTLY RETAINED  
 LAND SHOWN THUS:-

TRACED BY:- *Stamwipin*  
 19-11-73

| MOUZA    | J.L.No | P.S. | DIST.   | C.S. PLOT NOS.   | AREA   |              |
|----------|--------|------|---------|--|--|--------------|
| DOMAIPUR | 158    | SURI | BIRBHUM | 1303-1391-1392 AND 1391/2913<br>-IN FULL   | 1-09<br>Acre   |              |
| SIKARPUR | 161    | DD   | DD      | 1303-1304-1385-1389-1393-1388<br>AND 1373/3001 -IN PART  | 59-60-440-467 AND 486-411<br>FULL<br>66.67-71.2+6.249-252-312-325<br>326-390-361-365-373-375-376<br>434-435-441-452-453-454<br>466-468-487-491-503-376/694<br>360/728-248/720-325/742-297/840<br>325/728-325/744-61/838-297/840<br>244/842-251/843 AND 314/745-<br>IN PART | 2-72<br>Acre |
| TAHELTA  | 168    | DD   | DD      | 249-103/381 AND 103/382-411<br>FULL<br>86-88-89-90-91-104-105-106-235-<br>336-337-248-250-292/344-125/372<br>104/378 AND 86/398 -IN PART | 1-29<br>Acre   |              |

CHKD BY: *[Signature]*  
 19/11/73

ADDL. L.A. OFFICER  
 BIRBHUM