


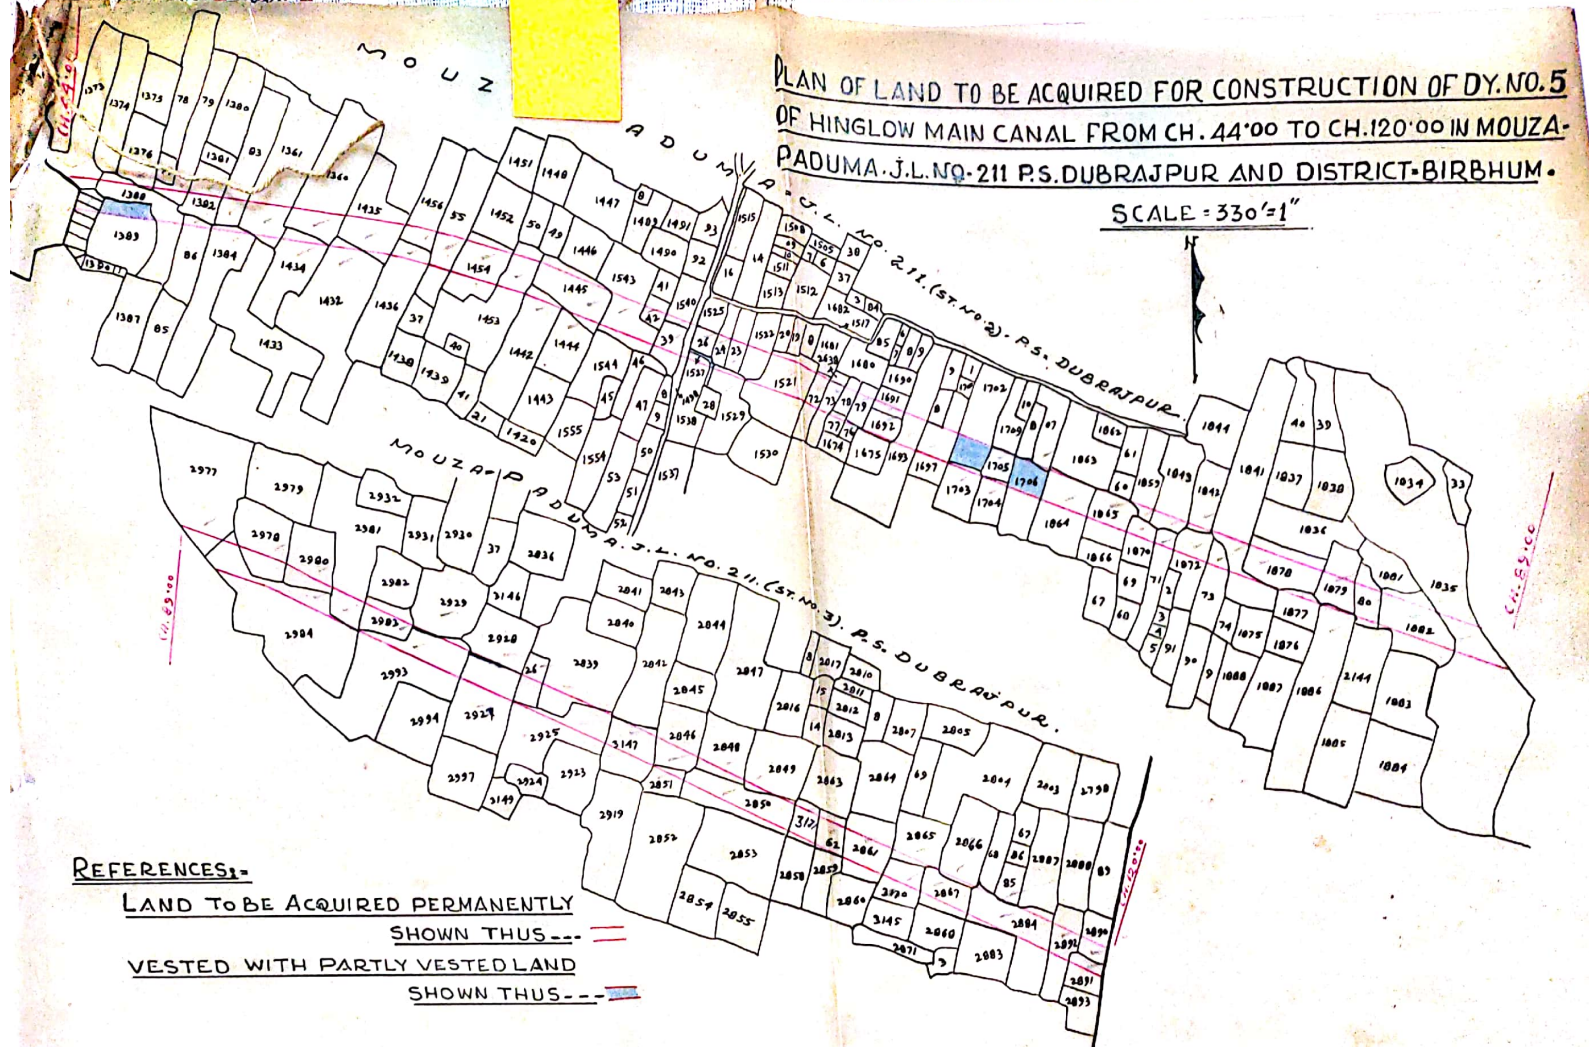

REFERENCES:-

LAND TO BE ACQUIRED PERMANENTLY
SHOWN THUS ---
VESTED WITH PARTLY VESTED LAND
SHOWN THUS ---

MOUZA & J.L.NO.	P.S.	DT.	C.S.PLOT Nos. IN FULL AND PART	TOTAL AREA
PADUMA J.L.NO-211.	DUBRAJPUR.	BIRBHUM.	1526, 1692 & 1705 IN FULL. 1360, 1361, 1373, 1376, 1379, 1382, 1383, 1384, 1386, 1388, 1390, 1432, 1434, 1435, 1436, 1442, 1444, 1445, 1453, 1454, 1455, 1456, 1498, 1521, 1522, 1523, 1524, 1529, 1538, 1539, 1540, 1542, 1543, 1672, 1673, 1676, 1677, 1678, 1679, 1691, 1693, 1697, 1703, 1704, 1707, 1835, 1841, 1842, 1843, 1859, 1864, 1865, 1870, 1871, 1872, 1873, 1877, 1878, 1879, 1880, 1882, 1886, 2839, 2846, 2848, 2849, 2850, 2851, 2861, 2862, 2865, 2866, 2867, 2884, 2885, 2890, 2891, 2892, 2926, 2927, 2928, 2929, 2977, 2978, 2980, 2981, 2983, 2984, 2993, 2995, 3147, 2865/3170 & 2862/3171-IN PART.	15'405 ACRES.

PREPARED BY: *P. K. Saha*
D.M.A.

CKD. BY: *P. K. Saha*

SPL. L.A. OFFICER
BIRBHUM