


PLAN
OF LAND TO BE ACQUIRED PERMANENTLY FOR THE
EXCAVATION OF MINOR NO 2 OF DISTY. NO 22 EX.
K.S.M.C. IN MOUZA MALIHATI. NO 113 & KANDRA.
NO 114. P. S. BHARATPUR. DIST. MURSHIDABAD.
Scale 330' = 1" (Inch.)

Ref.

Existing Canal Shown Thus.
 (i) Land To Be Acquired Permanently Shown Thus.

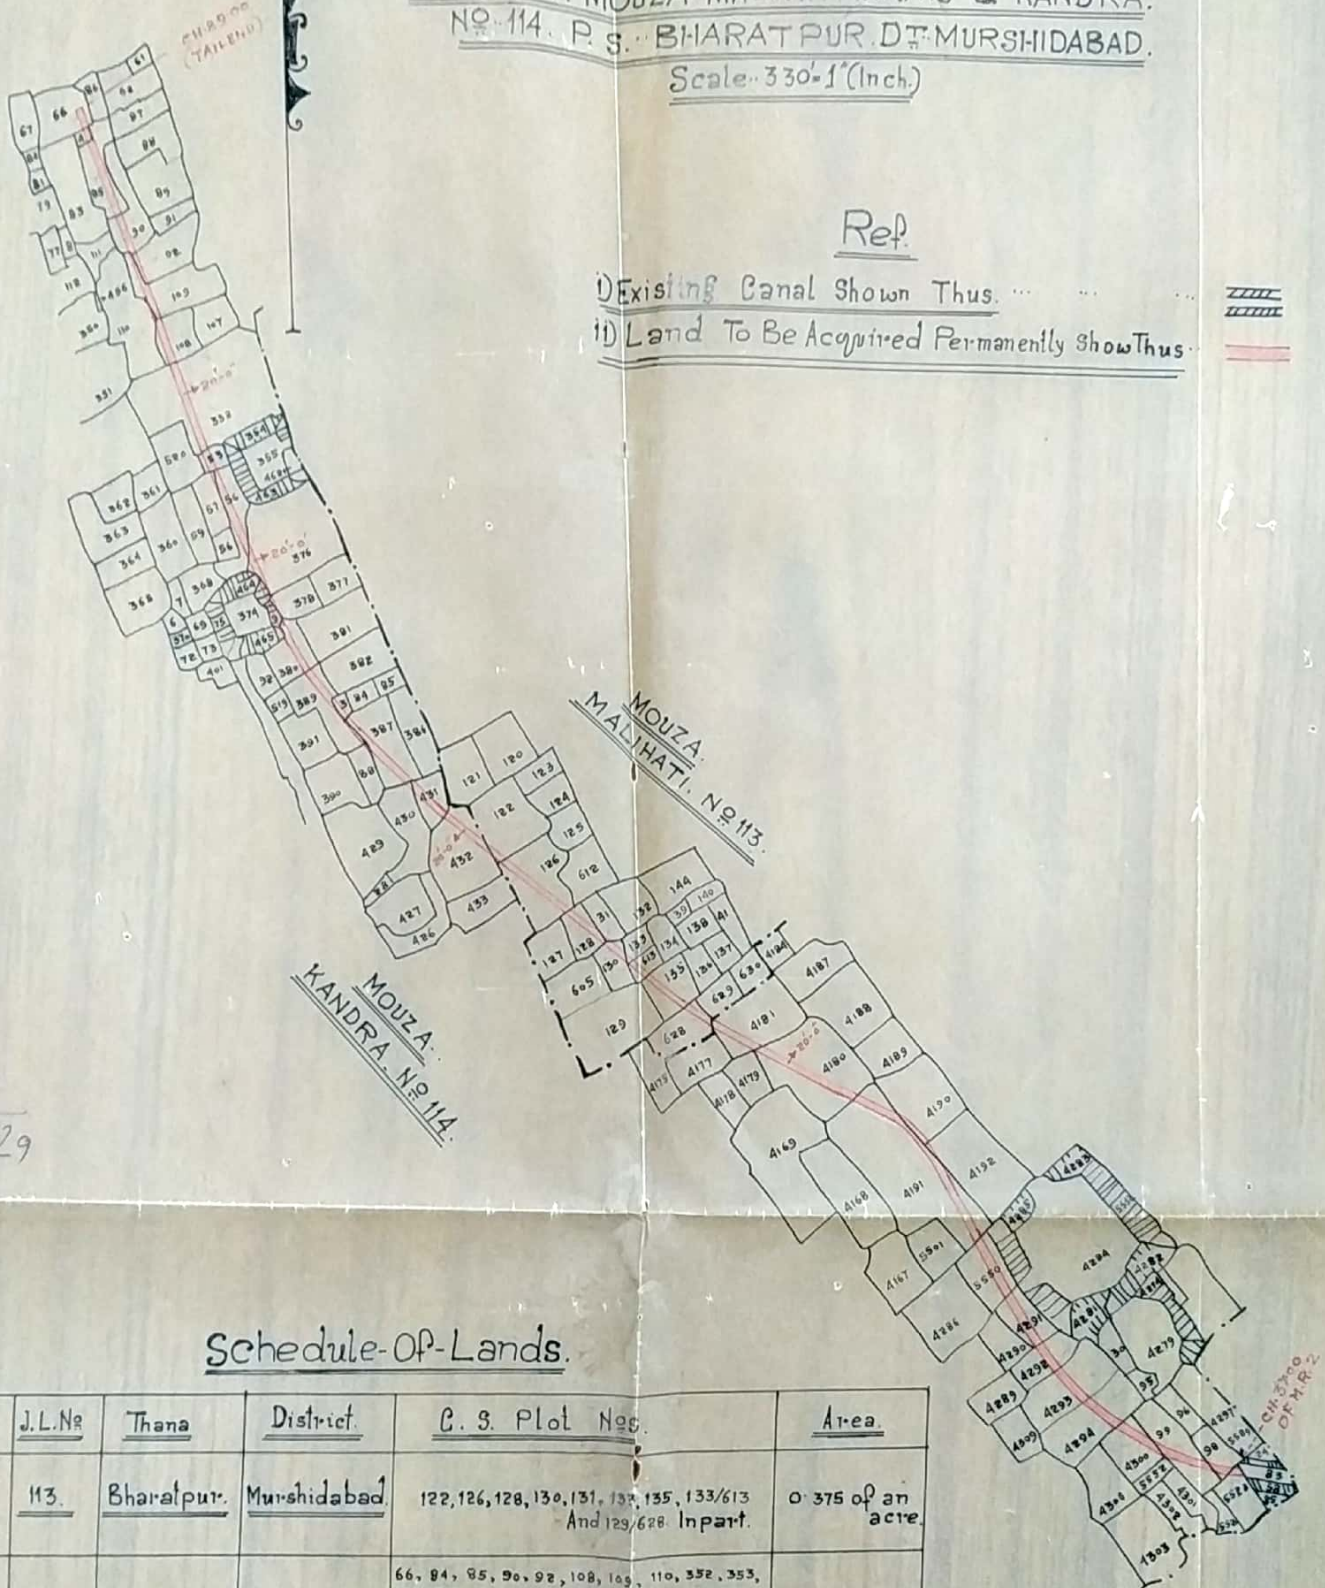

Schedule of Lands.

<u>Mouza</u>	<u>J.L. No</u>	<u>Thana</u>	<u>District</u>	<u>C. S. Plot Nos.</u>	<u>Area.</u>
<u>Malihati.</u>	<u>113.</u>	<u>Bharatpur.</u>	<u>Murshidabad.</u>	122, 126, 128, 130, 131, 132, 135, 133/613 And 129/628 in part.	0.375 of an acre
<u>Kandra.</u>	<u>114.</u>	"	"	66, 84, 85, 90, 92, 108, 109, 110, 352, 353, 356, 357, 376, 378, 379, 388, 383, 387, 388, 389, 430, 431, 432, 464, 465, 418, 418, 419, 419, 419, 4291, 4292, 4293, 4294, 4298, 4299, 4300, 4299/5523 And 4286/555 in part.	2.015 Acres. T. 2.39 Acres.

CKD. BY. 2/5/67
 120.

Traced By.
 BKR

Spl. L. A. Collector.
 Birbhum.